


9.0L Gaseous Engine (G26)

Parts Manual

*For
Generators*

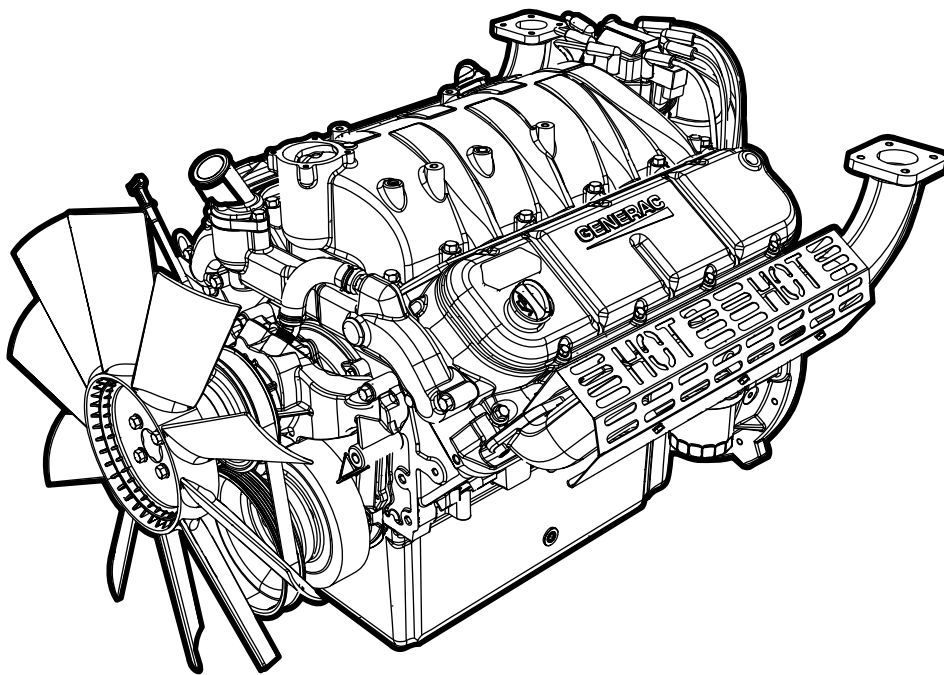

SAVE THIS MANUAL FOR FUTURE REFERENCE



WARNING

CANCER AND REPRODUCTIVE HARM

www.P65Warnings.ca.gov

(000393a)

The information in this manual is known to be accurate as of the date of release shown on the cover. However, engineering changes can occur without notice. To obtain the proper parts, be sure to use the serial number of the unit being serviced when ordering from this manual. Always refer to any part notes and changes before ordering. All other parts not shown in the manual can be found on Generac's exploded view drawings at www.generac.com or by contacting your local authorized dealer.

Table of Contents

Service Parts

Engine Information	1	Cooling System	9
Common Replacement Parts	1	Intake System	10
Engine Identification	1	Ignition System	11
Engine Block	2	Covers and Trim	13
Cranktrain	3	Engine Data Labels	14
Piston and Connecting Rod	4	Front End Accessory Drive (FEAD)	15
Oil System	5	Exhaust Manifold	17
Cylinder Head	6	Flywheel and Starter	18
Valvetrain	7		

This page intentionally left blank.

Section 1: Service Parts

Engine Information

ENGINE SIZE:	9.0 Liter	FUEL:	Natural Gas Liquid Propane Propane Vapor	Generac (G26)	ENGINE P/N:	0L2475 0L2475A A0000205573 10000030518
---------------------	-----------	--------------	--	---------------	--------------------	---


NOTE: Grayed out parts, parts without item numbers, and parts marked “REFERENCE ONLY” will not be supplied.

Common Replacement Parts


Part Number	Description
0H6989	Water Pump
0K7723	Water Pump Gasket
10000013912	Thermostat 90 °C
10000023392	Thermostat Gasket
10000016844	Spark Plug
10000033987	Spark Plug Wire Set
10000013438	Engine Oil Filter
10000008356	Serpentine Drive Belt
10000009735	DC Alternator
0F5419	Air Filter (Round)
0F1922	Air Filter (Cylindrical)

Engine Identification

The engine identification tag is located on the left side of the engine. The left and right sides are determined by viewing the engine from the flywheel end.

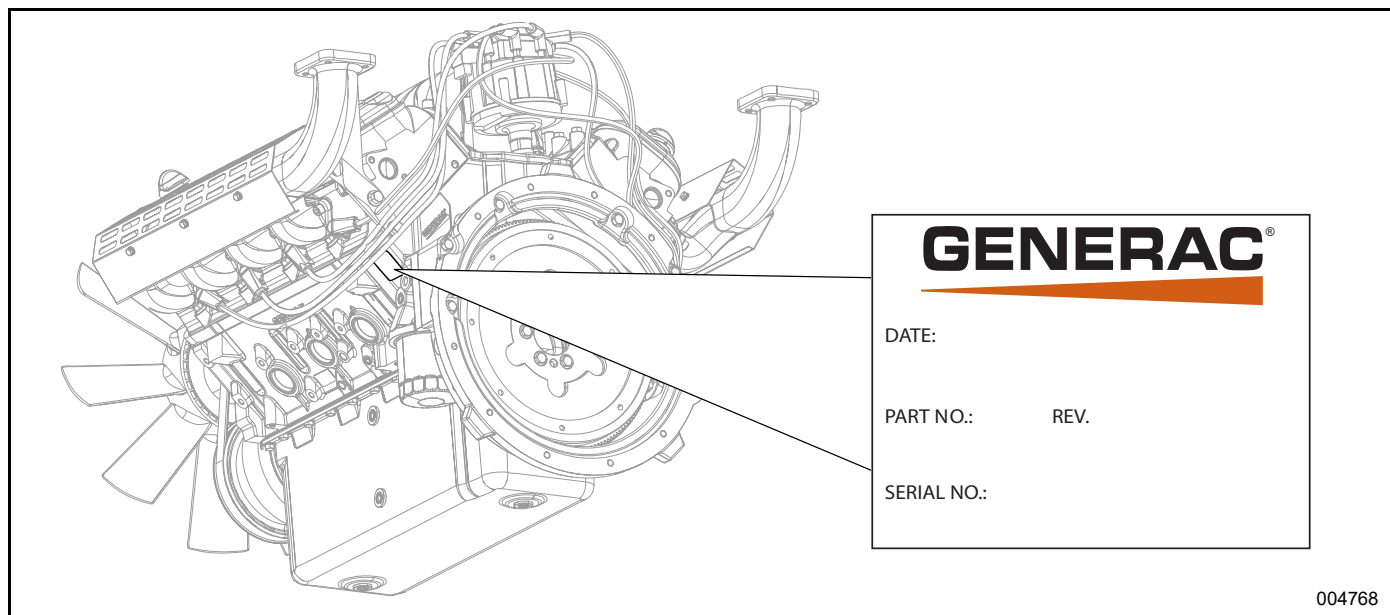


Engine Block

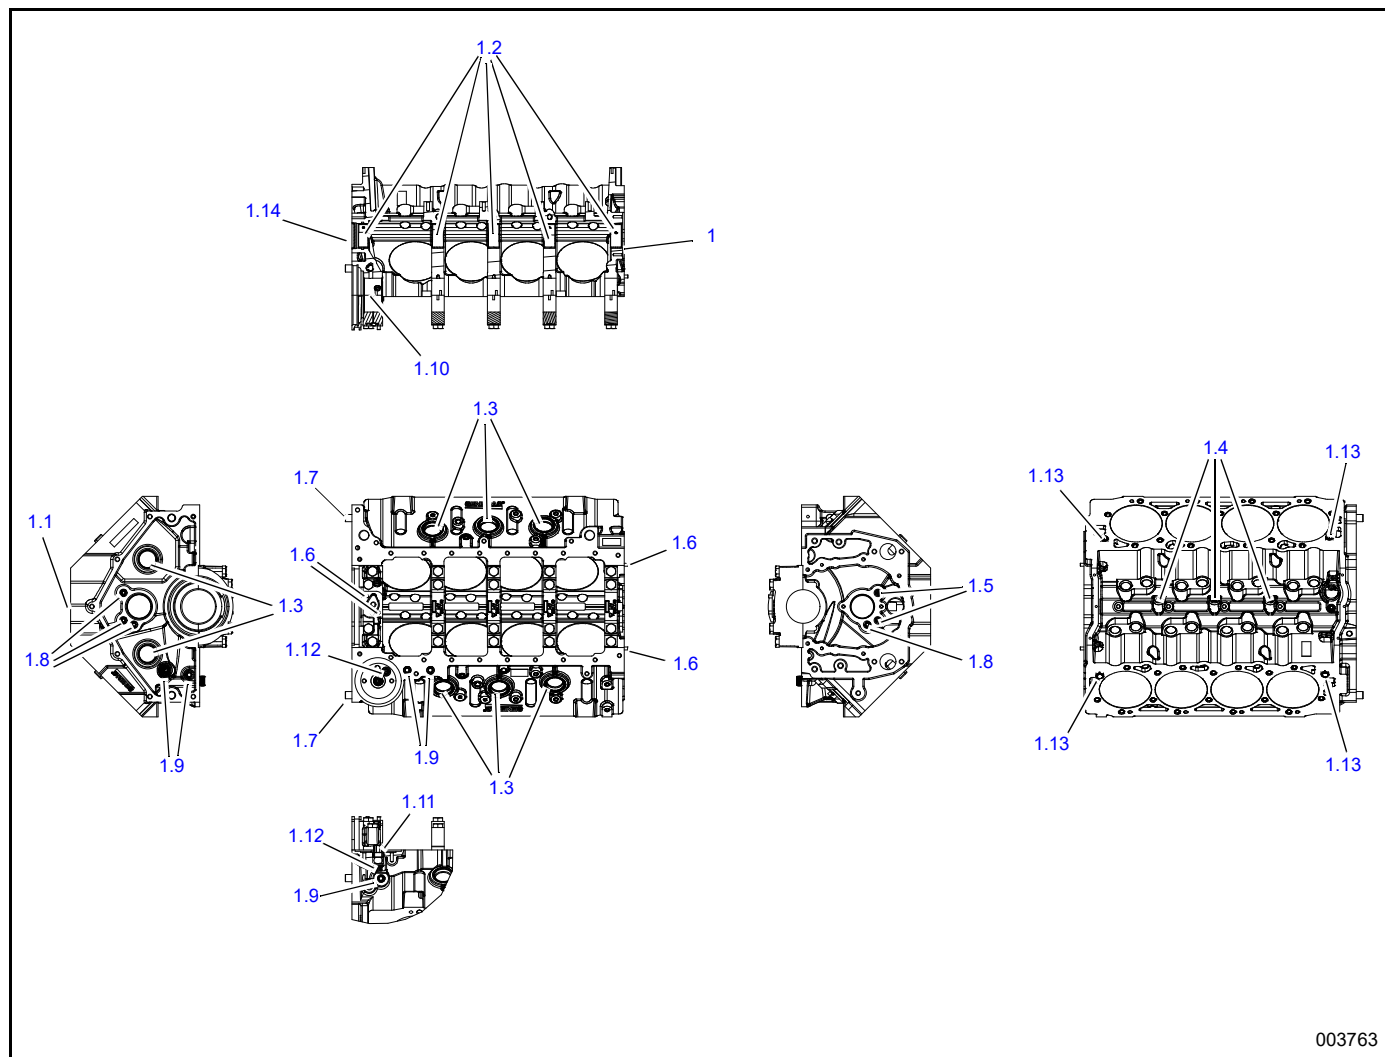

003763

Item	Part Number	Description	Qty.
1	A0000108485	ENGINE BLOCK FINAL ASSY G9.0L	1
1.1	A0000082983	ENGINE BLOCK CAP ASSY G9.0L TD	1
1.2	10000018219	BUSHING CAMSHAFT	1
1.3	10000022297	PLUG CORE 45MM	8
1.4	G061012	PLUG STD PIPE 1/8 SOCKET HEAD	3
1.5	10000001255	PLUG PIPE 1/4 NPT RECESSED HEX W/HOLE	2
1.6	10000004160	DOWEL PIN 1/4" X .625"	4
1.7	10000004248	DOWEL PIN 5/8" X 1.5"	2
1.8	0H6959	PLUG, PIPE 1/4" NPT INTERNAL SQUARE	6
1.9	0H6963	PLUG, PIPE, 3/8 NPT SQR SOCKET	5
1.10	0H6997	O-RING 9/16 X 3/4 X 3/32	1
1.11	0H7006	ADAPTER OIL FILTER	1
1.12	0H7008	VALVE, OIL BY-PASS	2
1.13	0H7073	PIN CYL HEAD 8/9L G26	4
1.14	A0000316184	PLUG 56MM	1


Cranktrain

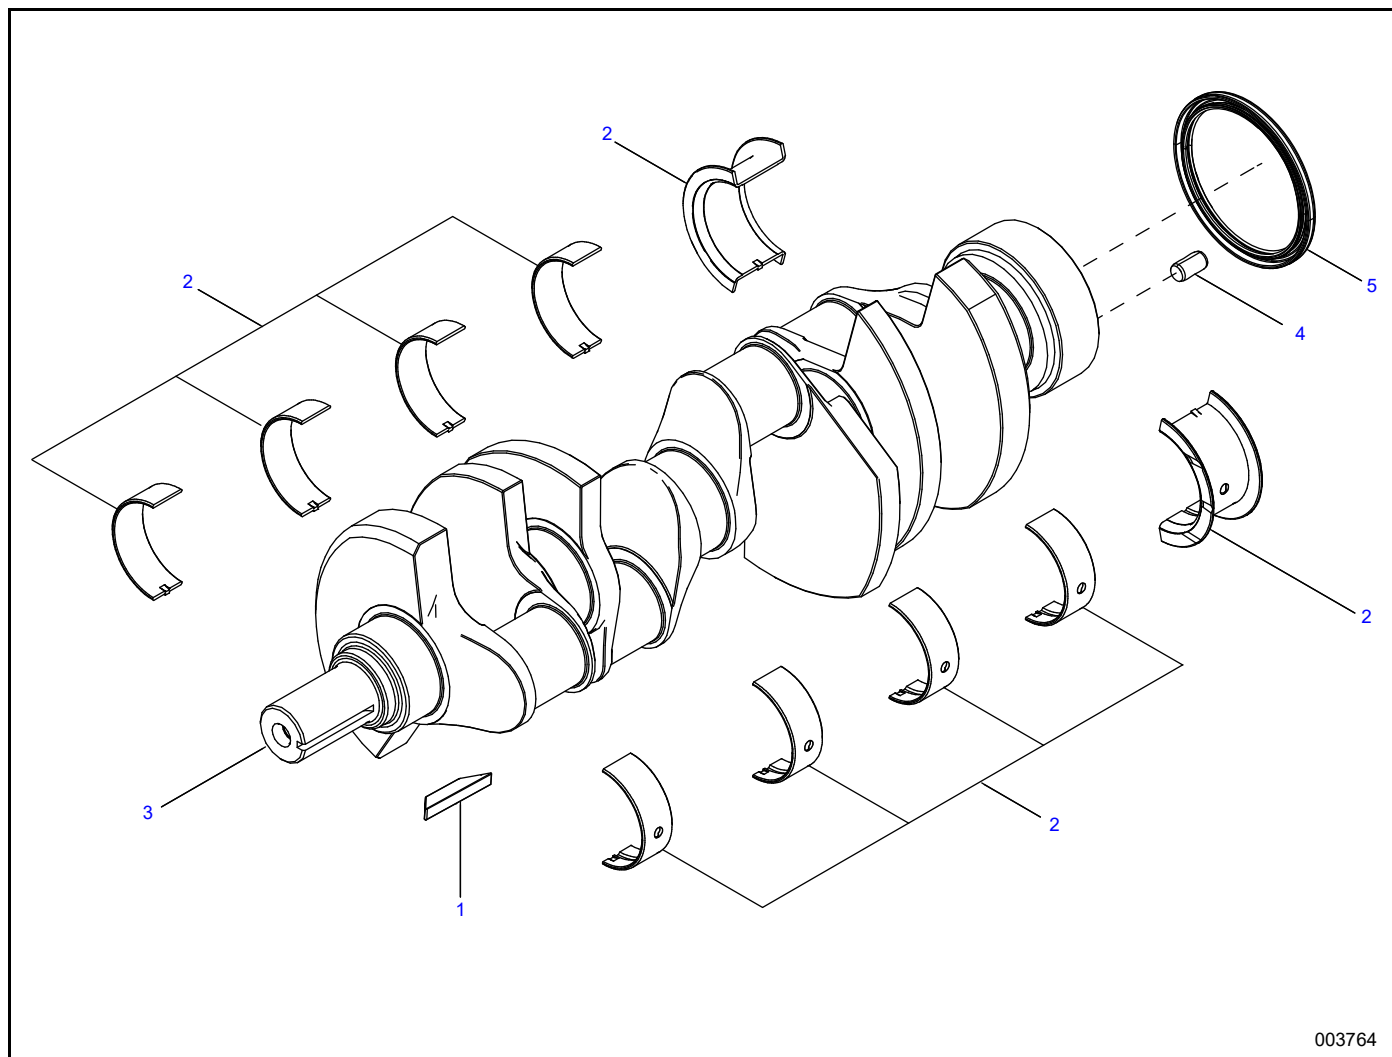

003764


Item	Part Number	Description	Qty.
1	0H6993	KEY, CRANKSHAFT 8/9L G18	1
2	0H6995	MAIN BEARING SET STD 8/9L G26	1
3	10000001882	CRANKSHAFT G9.0L MACH	1
4	0L6544	DOWEL PIN M11.14 X 20.65MM	1
5	10000003175	SEAL REAR MAIN	1

Piston and Connecting Rod

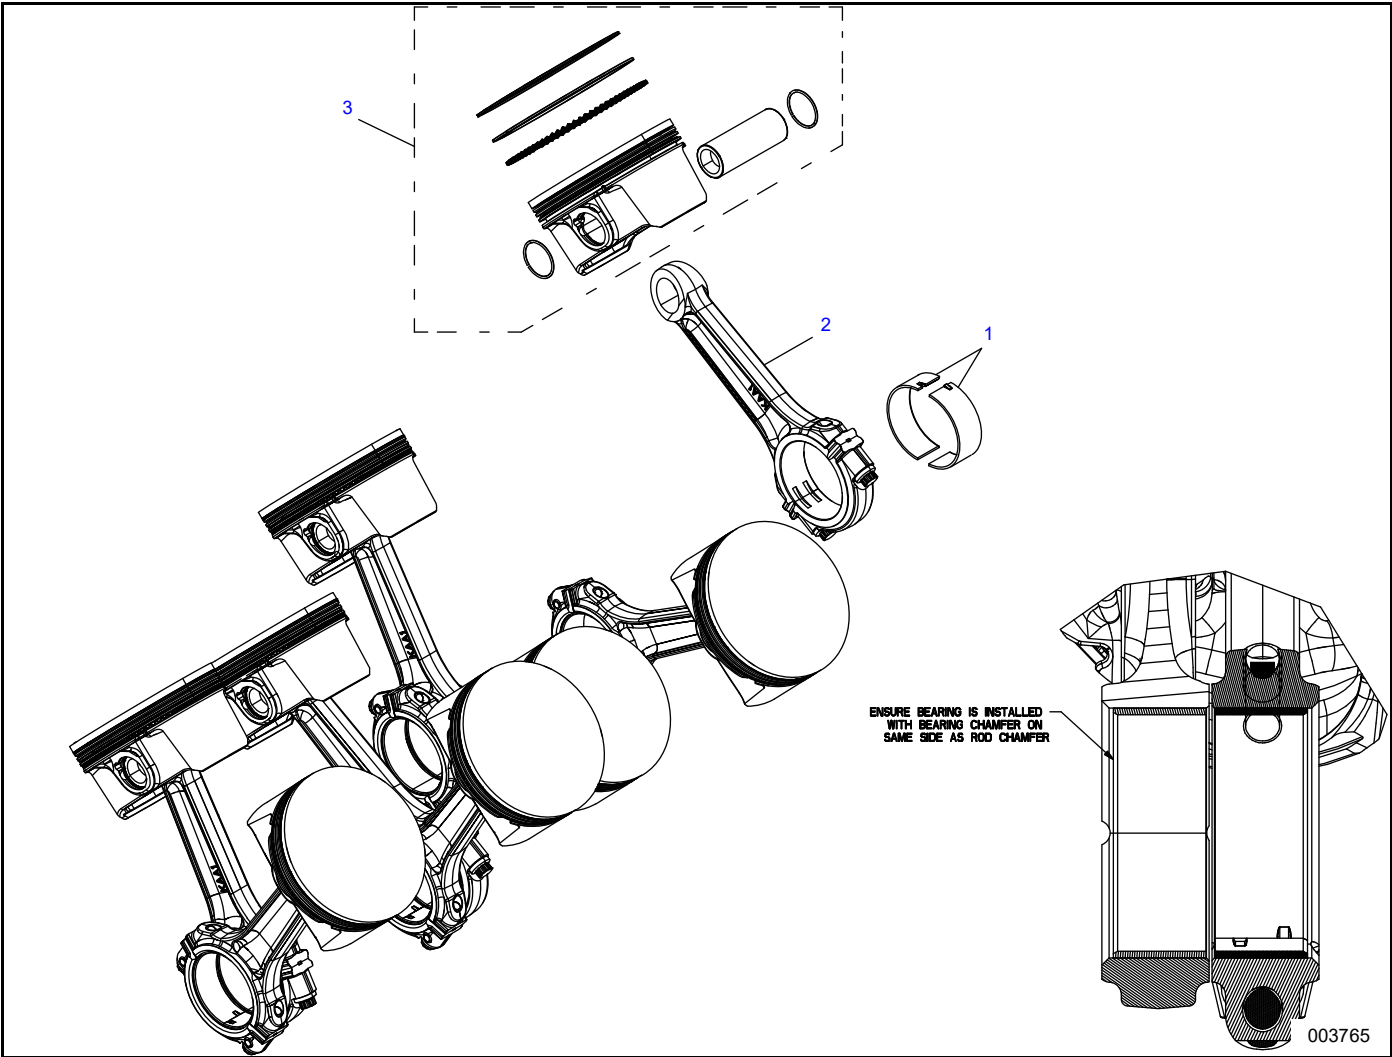


Item	Part Number	Description	Qty.
1	0J5079	BEARING, CONNECTING ROD NARROW	8
2	10000002205	CONNECTING ROD G9.0L ASSEMBLY	8
3	10000018229	PISTON 114.16 ASSEMBLY	8

Oil System

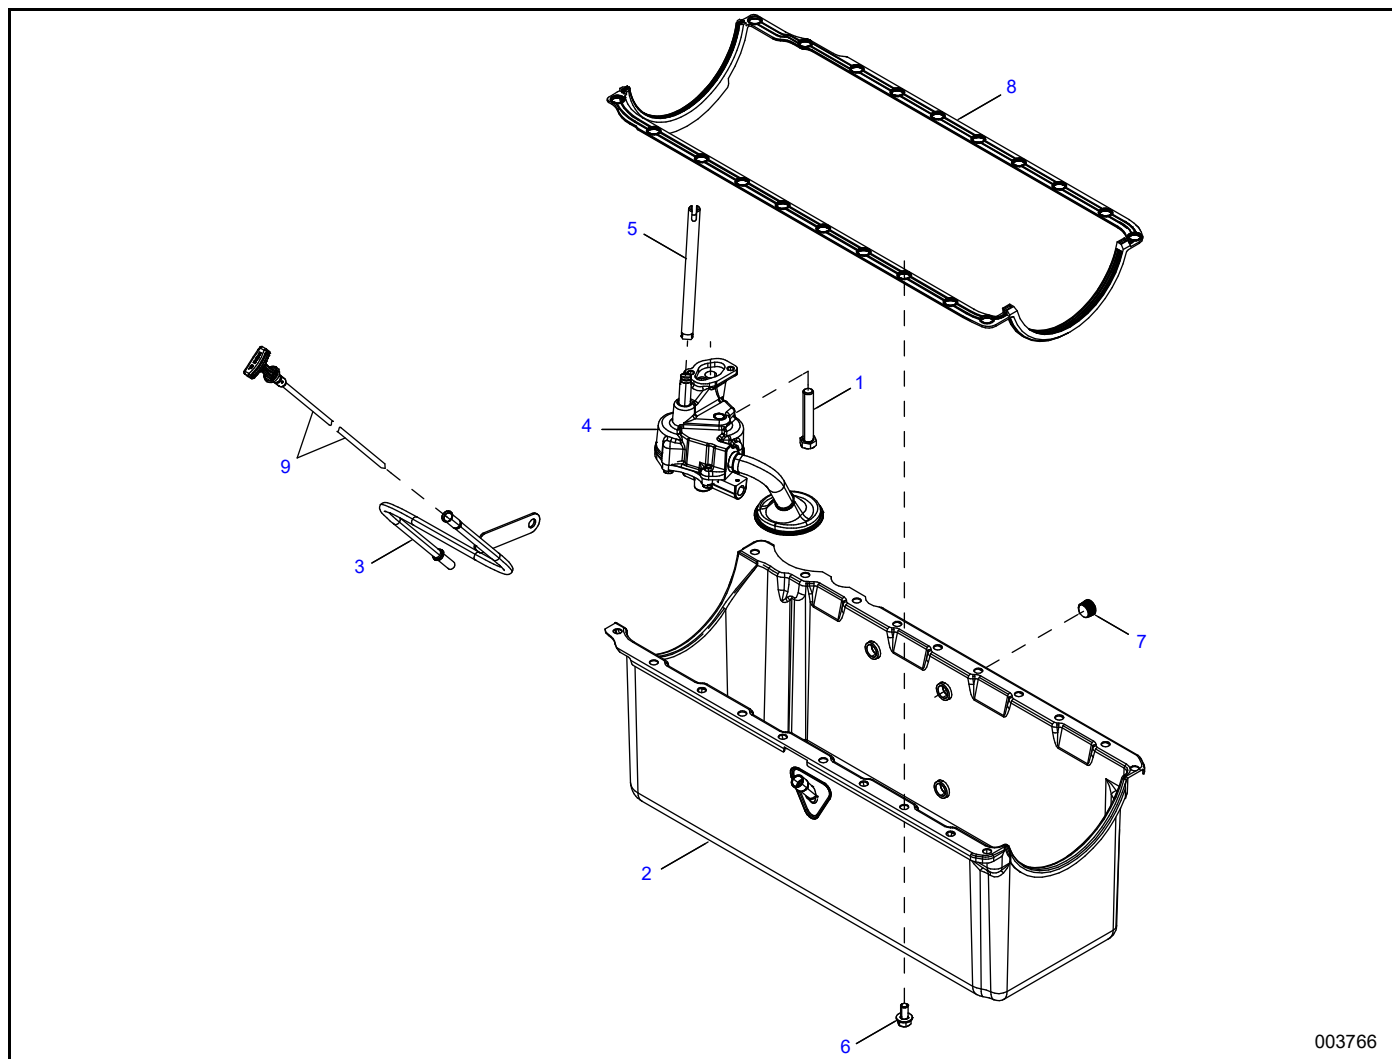


Item	Part Number	Description	Qty.
1	0H7018	SCREW HHC 7/16-14 X 2 1/2 BO	1
2	0K7840	ASSY, OIL PAN 11 QRT G9.0L	1
3	0K7768	WELDMENT, DIPSTICK TUBE G9.0L	1
4	0K9248	OIL PUMP EXTENDED PICKUP G9.0L	1
5	0H6900	DRIVE SHAFT, OIL PUMP	1
6	0H7027	SCREW HHFC 5/16" X 18	20
7	0H6963	PLUG STD PIPE 3/8 SQUARE SKT	5
8	0H7019	GASKET, OIL PAN 8/9L G26	1
9	0H6859R	ASSY DIPSTICK G9.0L	1

Cylinder Head

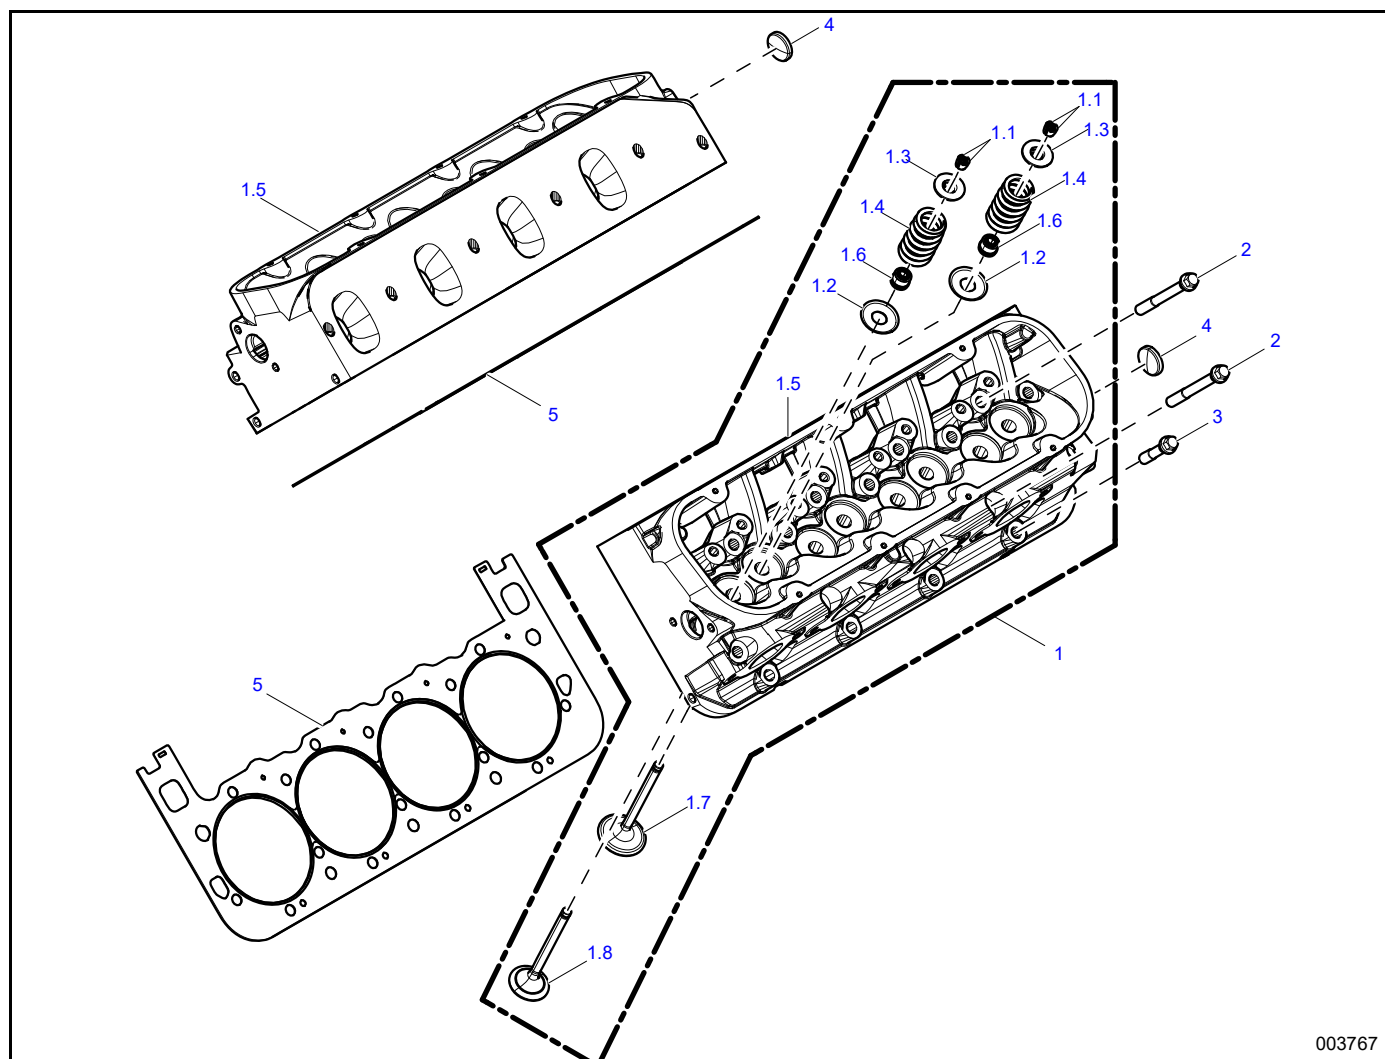

Item	Part Number	Description	Qty.
1	A0000955634	ASSY HEAD W VALVES G9.0L SERVICE	2
1.1	0H7060	VALVE KEEPER 8/9L G26	32
1.2	0H7061	SPRING SEAT	16
1.3	0H7063	RETAINER VALVE SPRING 8/9L G26	16
1.4	0H7064	SPRING VALVE	16
1.5	10000035521	CYL HEAD ASSY G9.0L	2
1.6	0K8382	SEAL VALVE G9.0L	16
1.7	10000002125	VALVE – INTAKE	8
1.8	10000002127	VALVE – EXHAUST	8
2	0H7069	BOLT HHFN 7/16-14 X 103.1 MM	28
3	0H7070	BOLT HHFN 7/16-14 X 52.3MM	8
4	0K9008	PLUG, FREEZE DOMED 1 1/4	2
5	0K7142	GASKET CYL HEAD G9.0L	2


Valvetrain

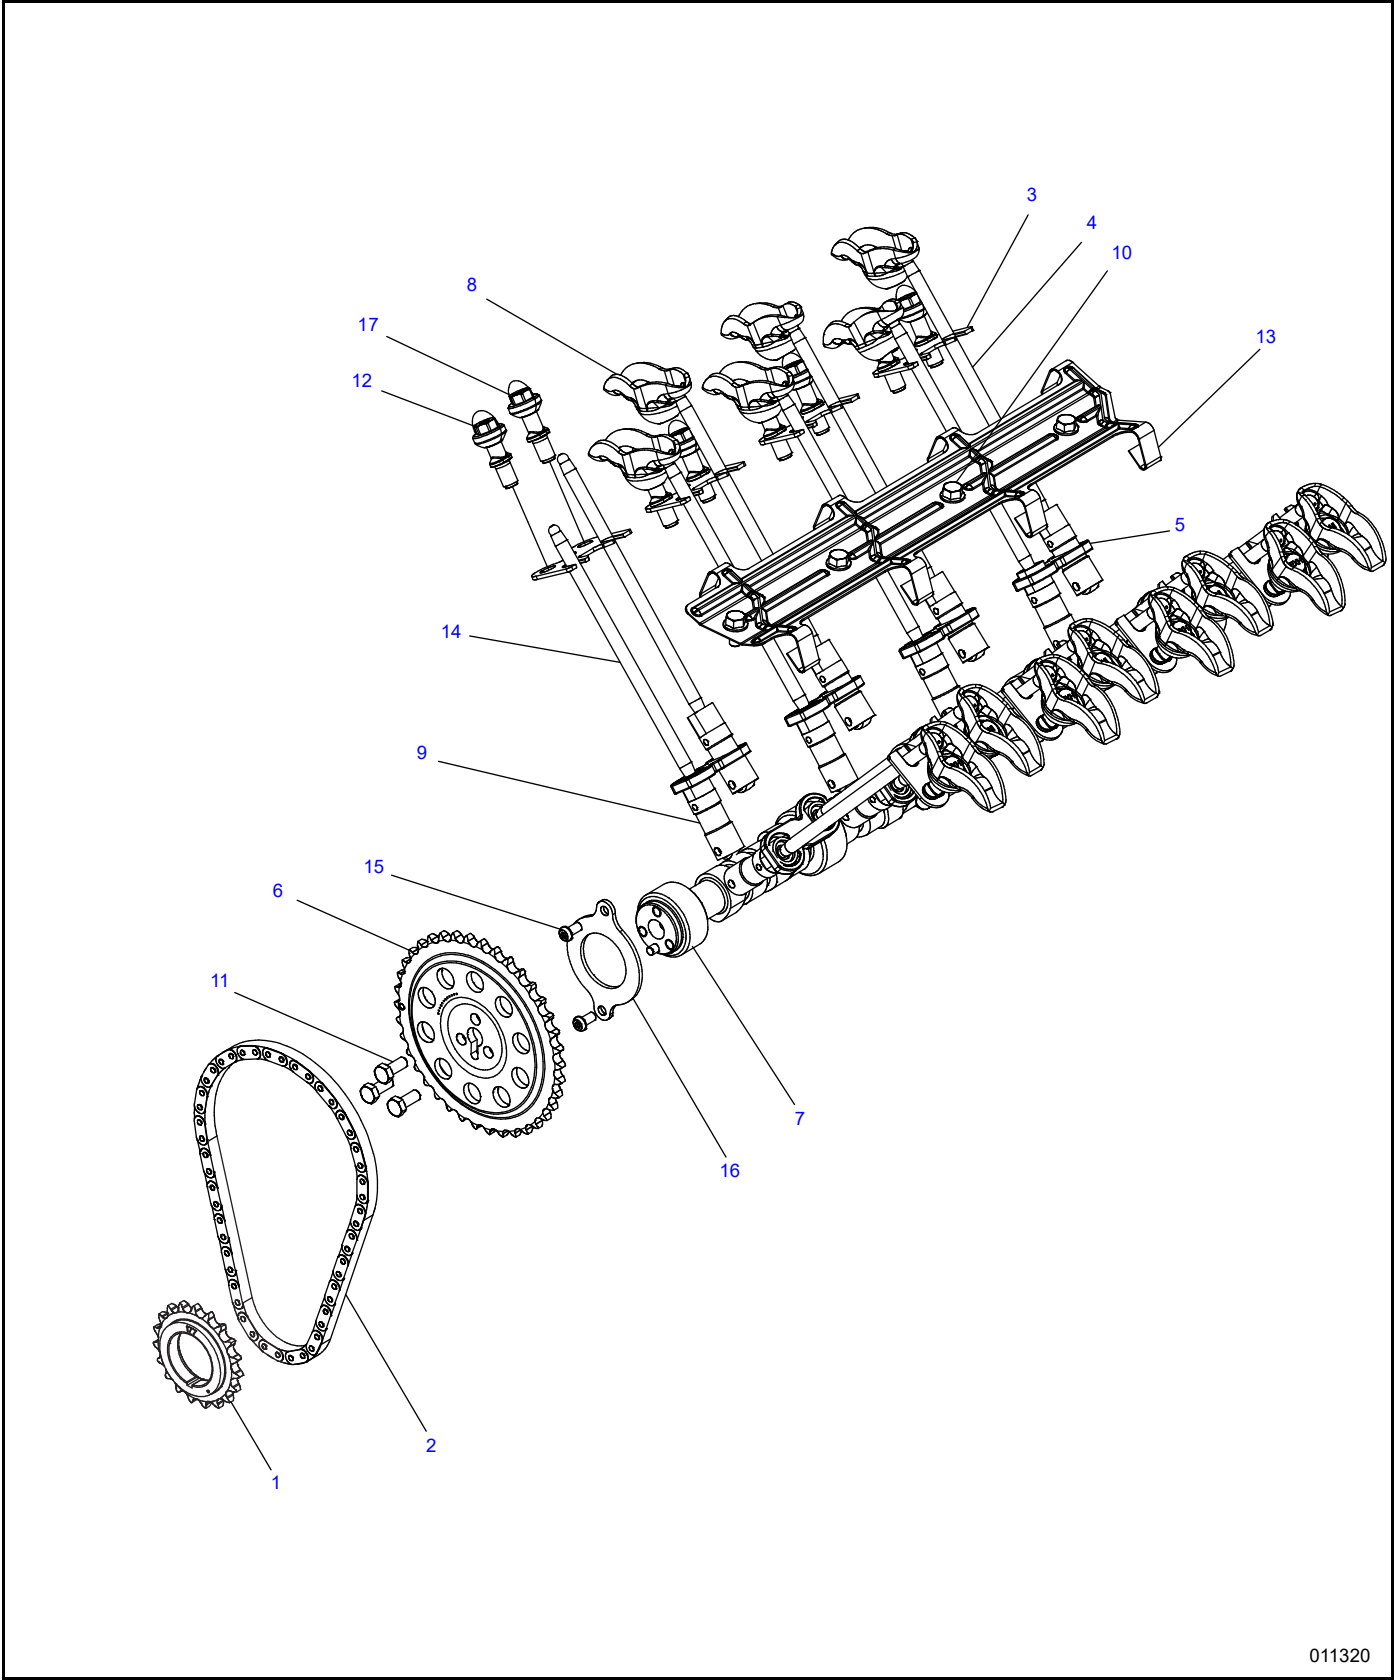

011320

Item	Part Number	Description	Qty.
1	0H7033	SPROCKET CRANKSHAFT NO RELUCTOR	8
2	0H6974	TIMING CHAIN	1
3	10000035695	PLATE PUSHROD GUIDE	8
4	0L4273	PUSHROD EXHAUST	8
5	10000005132	GUIDE VALVE LIFTER	8
6	10000002210	SPROCKET CAMSHAFT G9.0L	1
7	10000031707	CAMSHAFT ASSY G9.0L N/A	1
8	0K4057	ROCKER ARM	16
9	0K7983	LIFTER, VALVE ROLLER G9.0L	16
10	0H7027	SCREW HHFC 5/16-18 X.625"	4
11	10000022910	SCREW HHC 5/16-18 X 3/4	3
12	10000041886	STUD ROCKER BALL 9L INT	8
13	0H6554	SPYDER GUIDE PLATE, APS ENGINE	1
14	0L4272	PUSHROD, INTAKE G9.0L	8
15	10000012688	SCREW BHCS-T27 1/4-20 X 0.5	2
16	0H6888	CAM RETAINER PLATE	1
17	10000041862	STUD ROCKER BALL 9L EXH	8


Cooling System

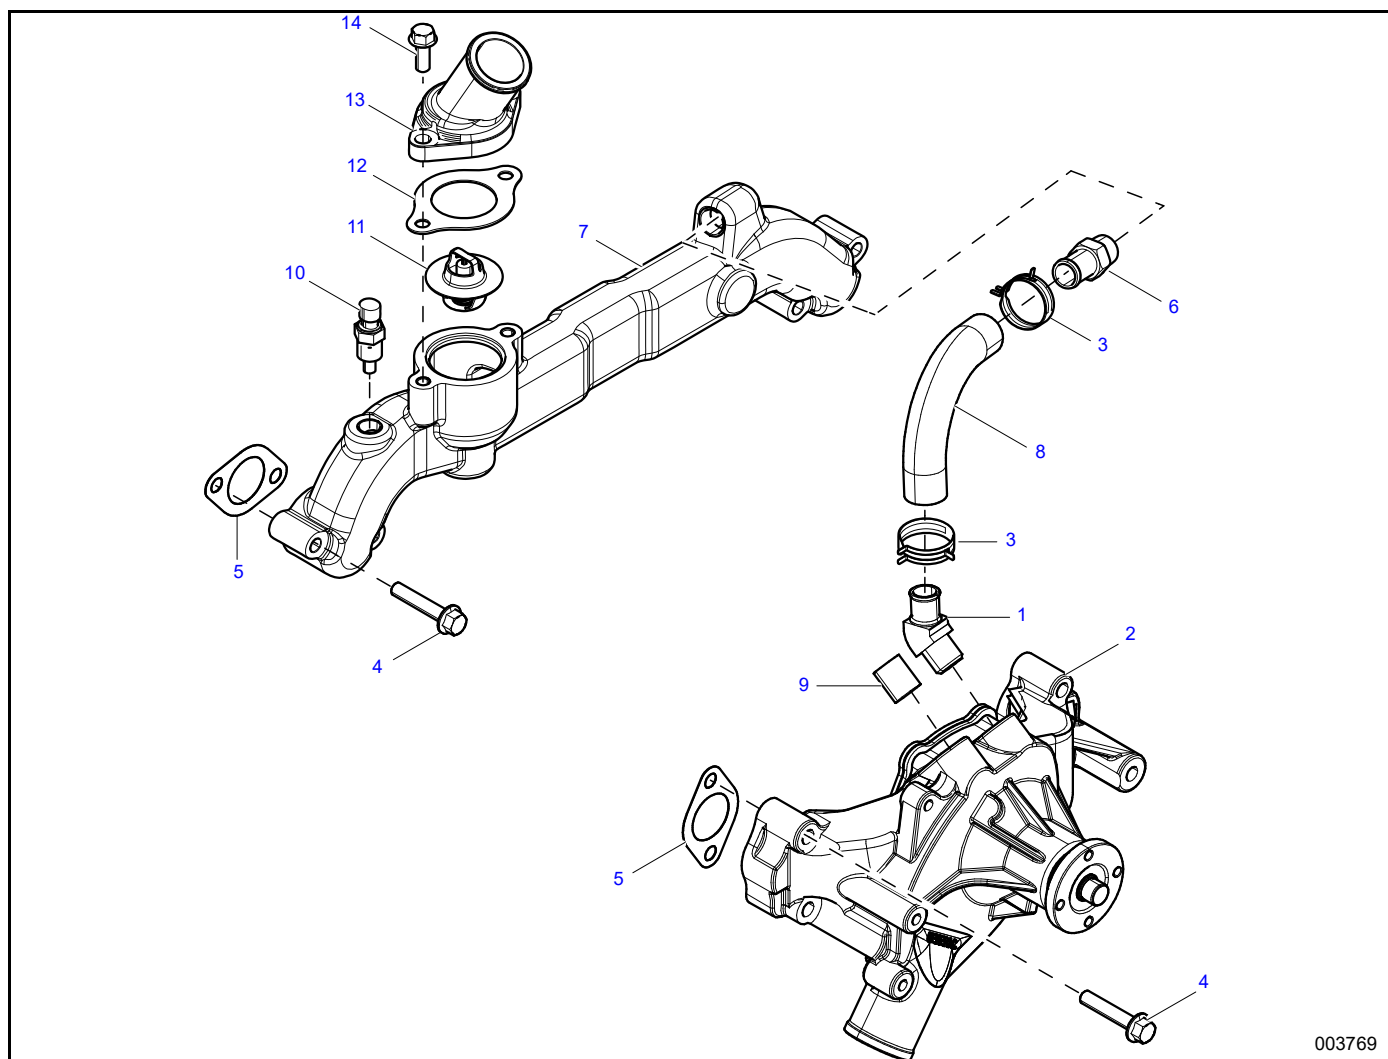

003769

Item	Part Number	Description	Qty.
1	10000003629	BARBED EL 45 DEG 1/2 NPT X 3/4	1
2	0H6989	WATER PUMP, APS ENGINE	1
3	048031H	CLAMP HOSE BAND 1.0	2
4	10000007644	SCREW HHFC 3/8-16 X 2.0"	8
5	0K7723	GASKET, WATER PUMP G9.0L	4
6	G047527	BARBED STR 1/2NPT X 3/4	1
7	0K7664	CROSSOVER, COOLANT G9.0L	1
8	0K9060	HOSE, COOLANT BY-PASS G9.0L	1
9	0L3630	PLUG PIPE 1/2-14 NPT INT SQU	1
10	0E0502	TEMPERATURE SENDER DELPHI	1
11	10000013912	THERMOSTAT 90 °C	1
12	10000023392	GASKET THERMOSTAT 46MM	1
13	10000013904	HOUSING THERMOSTAT	1
14	G077703	SCREW HHFS 3/8 X 1 ZP	2


Intake System

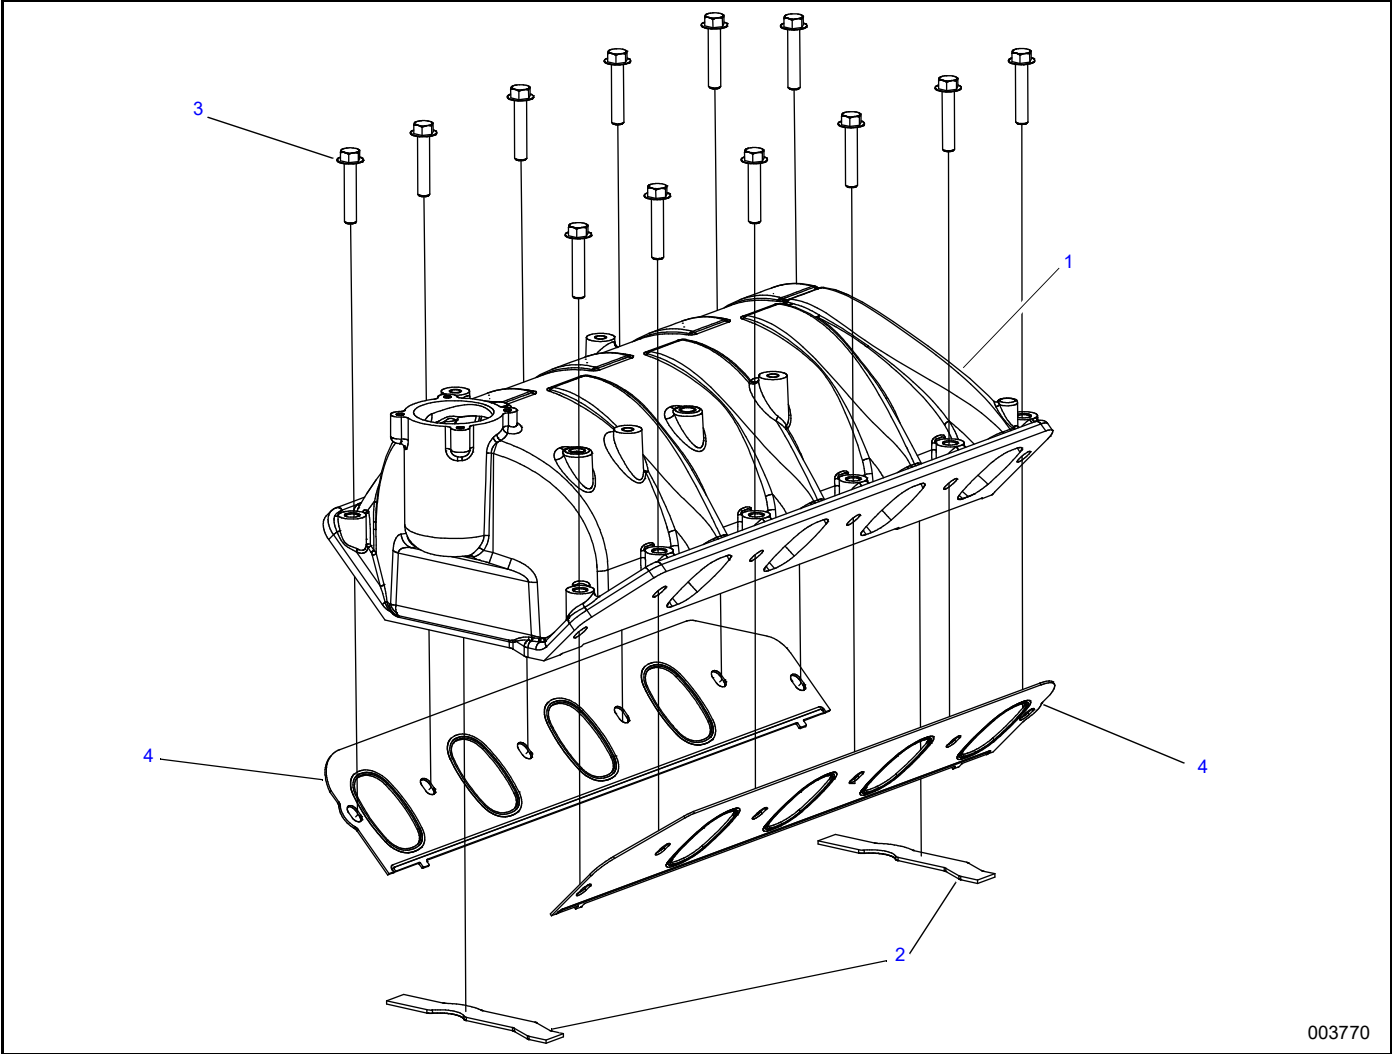

003770

Item	Part Number	Description	Qty.
1	10000018176	ASSY INTAKE MANIFOLD G9.0L	1
2	10000004208	GASKET BLOCK TO INTAKE FRONT/REAR G9.0L	2
3	10000007644	SCREW HHFC 3/8-16 X 2.25	12
4	0K7143	GASKET INTAKE G9.0L	2


Ignition System

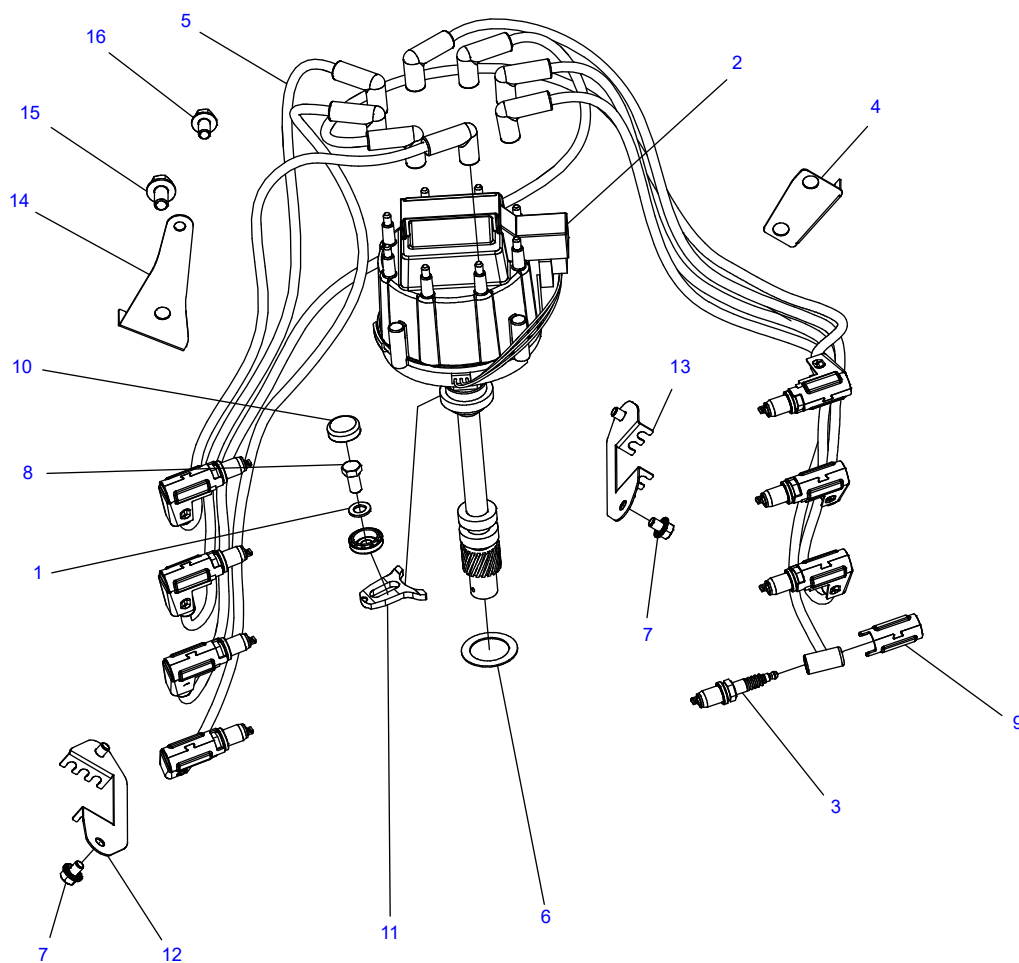

003772

Item	Part Number	Description	Qty.
1	G070264	WASHER FLAT M10	1
2	10000000966	DISTRIBUTOR G9.0L NO VACUUM ADVANCE	1
3	10000016844	SPARK PLUG	8
4	10000033412	ST03 BRACKET SPARK PLUG WIRE TOP	1
5	10000033987	WIRESET SPARK PLUG CARBON CORE	1
6	10000034375	GASKET DISTRIBUTOR 46MM	1
7	0H4957	SCREW HHFCS M8-1.25 X 10 C8.8	4
8	G023152	SCREW HHC 3/8-16 X 3/4 G5	1
9	0J7832	SHIELD SPARK PLUG WIRE	8
10	0K1110	TAMPER EVIDENT SCREW COVER	1
11	0K2638	BRACKET, DISTRIBUTOR CLAMP	1
12	A0000479659	ST03 BRACKET SPARK PLUG WIRE RIGHT G9.0L	1
13	A0000479660	ST03 BRACKET SPARK PLUG WIRE LEFT G9.0L	1
14	A0000479661	ST03 BRACKET SPARK PLUG WIRE BACK G9.0L	1
15	10000005007	SCREW HHFC 7/16-14 X 0.75	1
16	10000035963	SCREW HHFC 3/8-16 X .625 G5	1
17	A0000958506	DISTRIBUTOR CAP G9.0L (NOT SHOWN)	1
18	A0000958507	DISTRIBUTOR ROTOR G9.0L (NOT SHOWN)	1

Covers and Trim

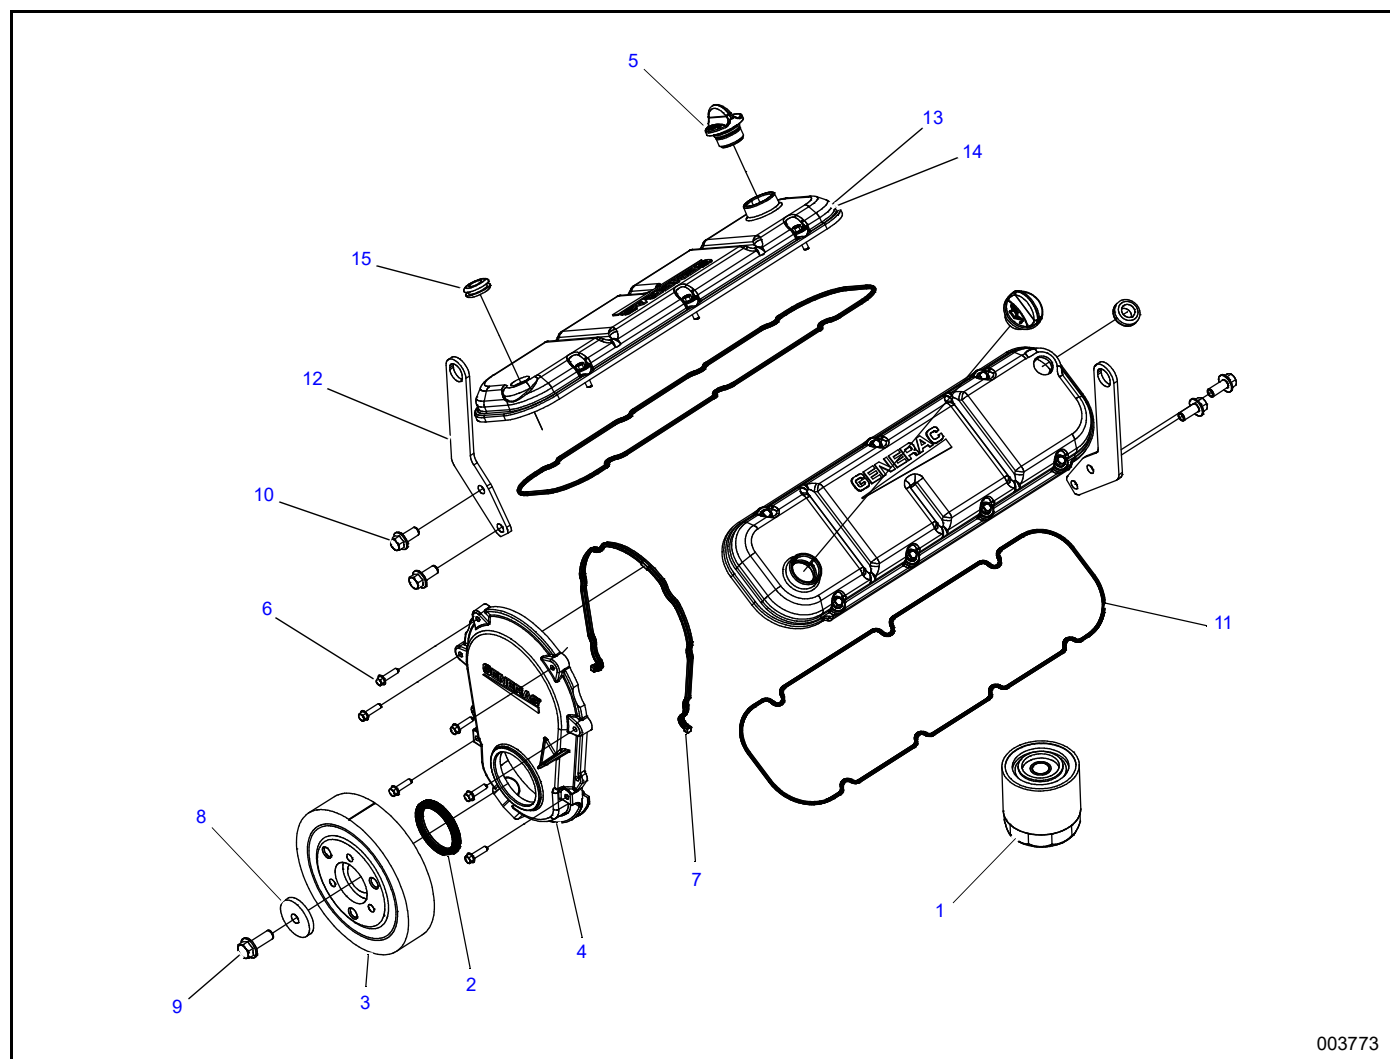


003773

Item	Part Number	Description	Qty.
1	10000013438	FILTER OIL BRANDED	1
2	10000003182	SEAL FRONT MAIN	1
3	10000004790	HARMONIC DAMPER, CSHAFT	1
4	10000004993	TIMING COVER MACHINED	1
5	10000005033	CAP ASSY OIL FILL M33	2
6	10000006975	SCREW HHFS 1/4-20 X 1" ZP	20
7	0H6992	GASKET TIMING COVER 8/9L G26	1
8	0H7039	WASHER FLAT M13 X 24	1
9	0H7041	SCREW HHFC 1/2" X 20	1
10	0H7068	SCREW HHFC 7/16" X 14	4
11	0K8381	GASKET VALVE COVER	2
12	0K9422	LIFTING EYE	2
13	0K9450A	COVER, VALVE, ASSY., W/O LOGO	2
14	0K9450	COVER, VALVE, ASSY.	2
15	0L4456	GROMMET, VALVE COVER	2

NOTE: Engine will receive item 14 if branded, or item 13 if unbranded.


Engine Data Labels

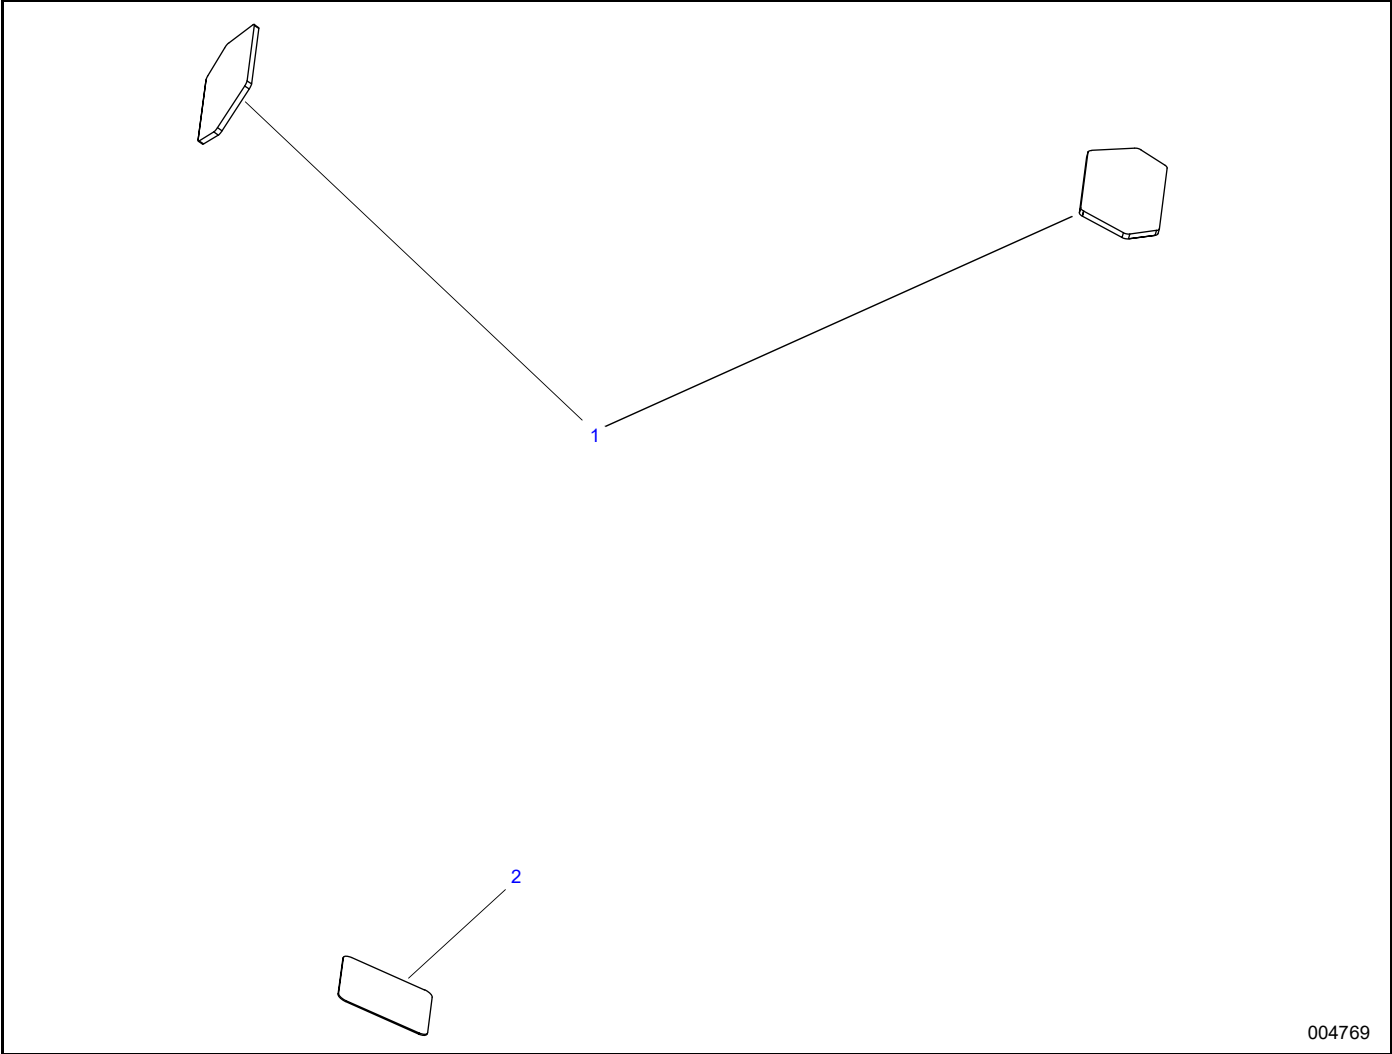

004769


Item	Part Number	Description	Qty.
1	10000012621	DECAL REFER TO OWNERS MANUAL	2
2	10000032680	DATA PLATE ENGINE BLANK	1

Front End Accessory Drive (FEAD)

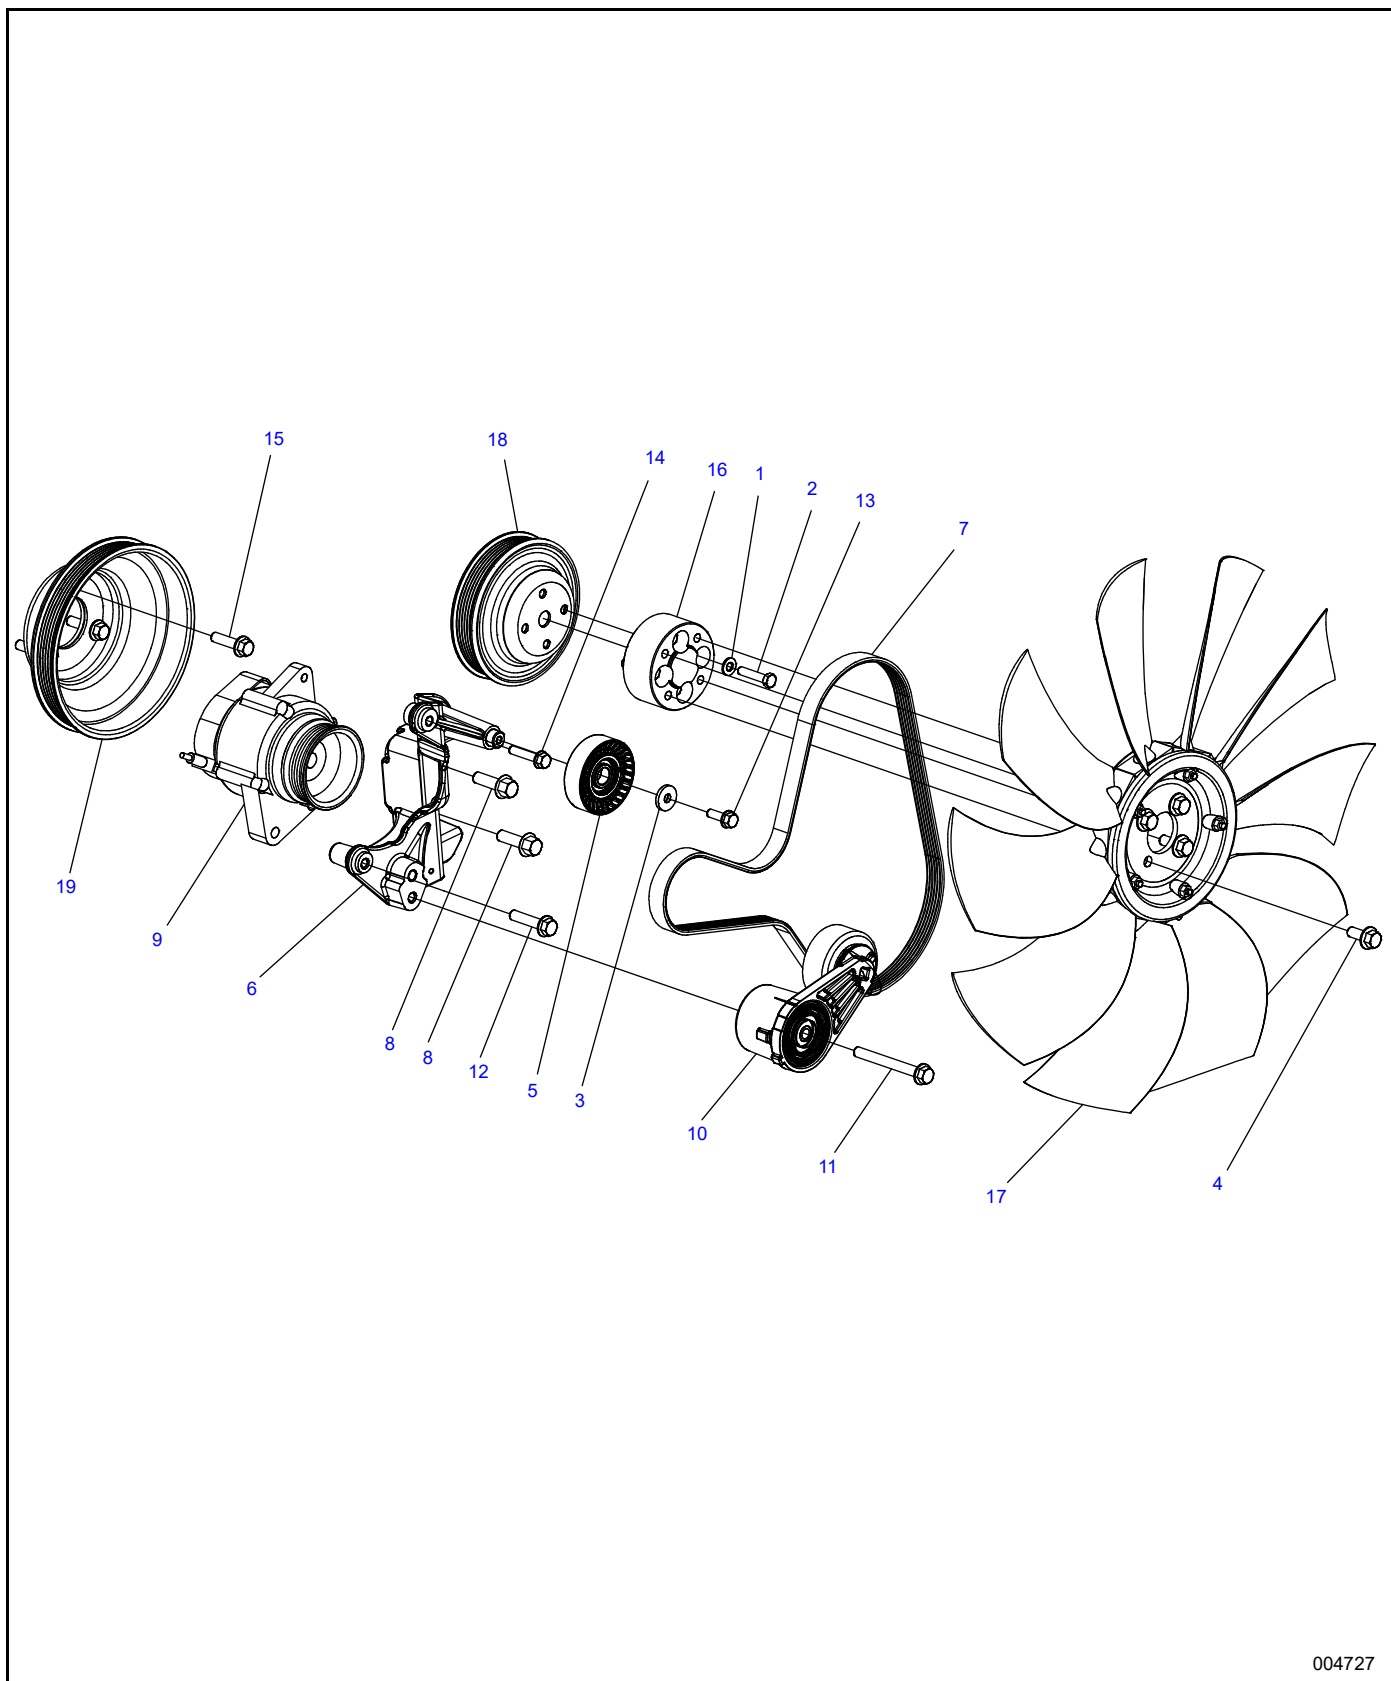

Item	Part Number	Description	Qty.
1	022145	WASHER FLAT 5/16-M8 STEEL ZINC	4
2	022222	SCREW HHC 5/16-24 X 1-1/2 G5	4
3	050190	WASHER FLAT .344ID X 1.0OD STEEL	1
4	10000004967	SCREW HHFC M10-1.5 X 25 G8.8	4
5	10000007925	IDLER FRONT END DRIVE	1
6	10000007968	BRACKET ALTERNATOR MACH	1
7	10000008356	BELT SERPENTINE 48.19 IN	1
8	10000009119	SCREW HHFS 7/16-14 X 1.50	2
9	10000009735	ALTERNATOR DC 35A WITH PULLEY	1
10	10000010776	TENSIONER BELT FRONT END DRIVE	1
11	10000011006	SCREW HHFC M10-1.5 X 90 C8.8	1
12	10000011015	SCREW HHFC M10-1.5 X 45 C8.8	1
13	10000011040	SCREW HHFC M8-1.25 X 25 C8.8	1
14	10000011049	SCREW HHFC M8-1.25 X 40 C8.8	1
15	10000011089	SCREW HHFC 3/8-24 X 1.50 G8	3
16	10000014442	FAN SPACER 39MM	1
17	10000022879	FAN COOLING 22" CURVED 10 BLADE LH	1
18	0H8809	PULLEY, 9.0L G18 WATERPUMP	1
19	0J4829	CRANKSHAFT PULLEY ASSEMBLY	1


Exhaust Manifold

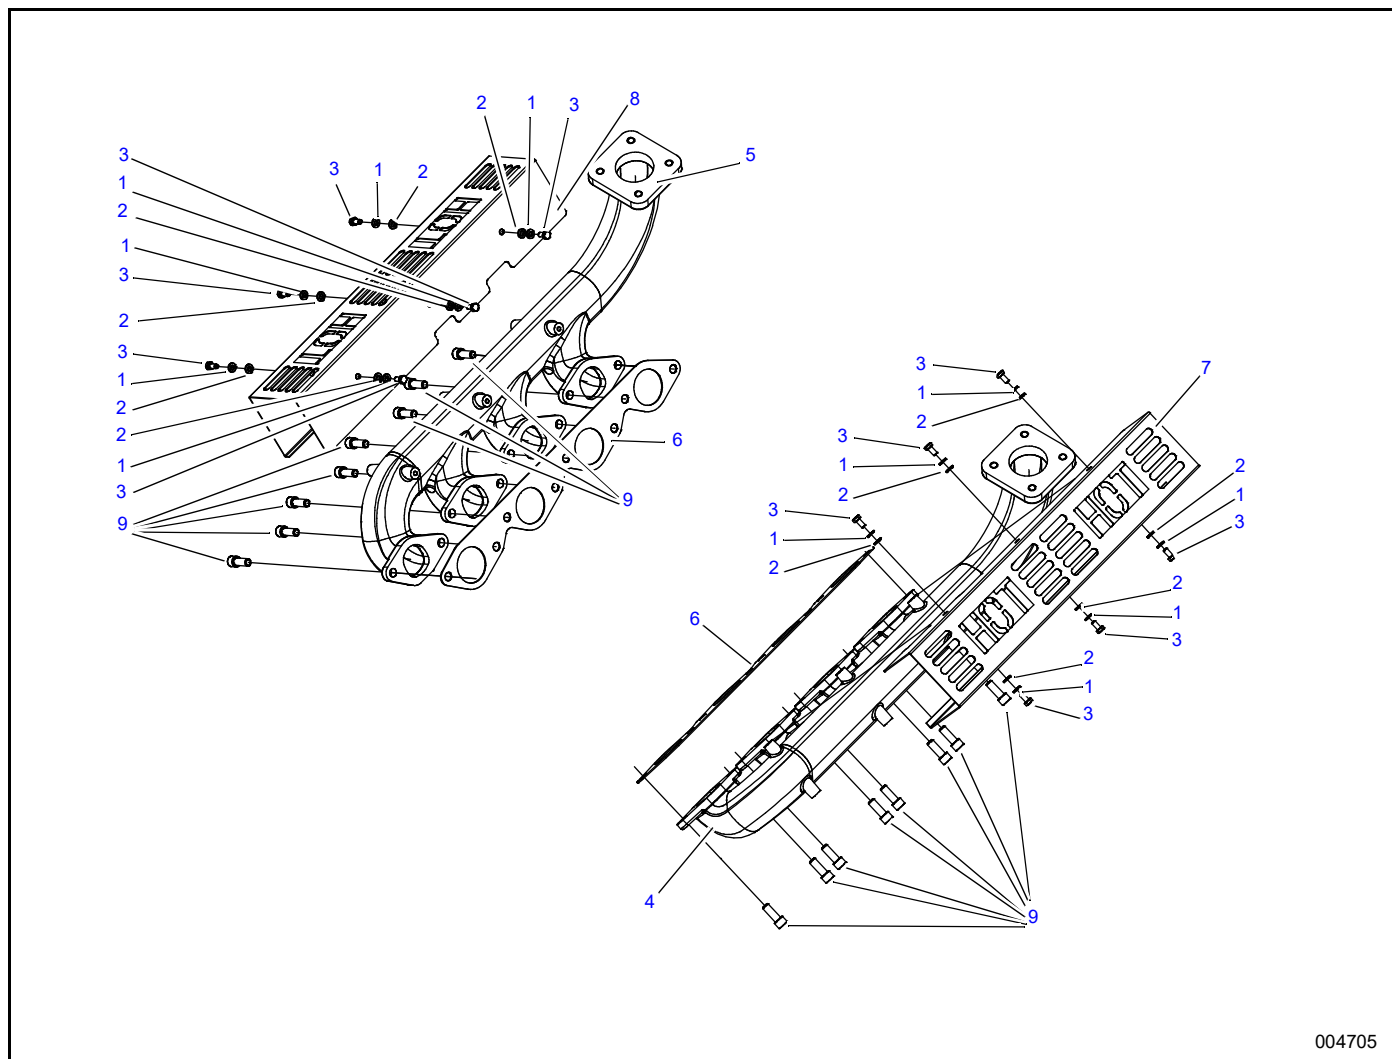

004705

Item	Part Number	Description	Qty.
1	G070005	WASHER LOCK M6 SS	12
2	G070007	WASHER FLAT M6 SS	12
3	G080826	SCREW HHC M6-1.0 X 12 SS	12
4	0H7384	MANIFOLD EXHAUST MACHINED	1
5	0H7385	MANIFOLD EXHAUST MACHINED	1
6	0H7392	APS ENGINE, EXHAUST GASKET	2
7	0J8394	HEAT SHIELD LH GN80L/GN90L	1
8	0J8395	HEAT SHIELD RH GN80L/GN90L	1
9	0K0557	SCREW SHC 3/8-16 X I SS	16

Flywheel and Starter

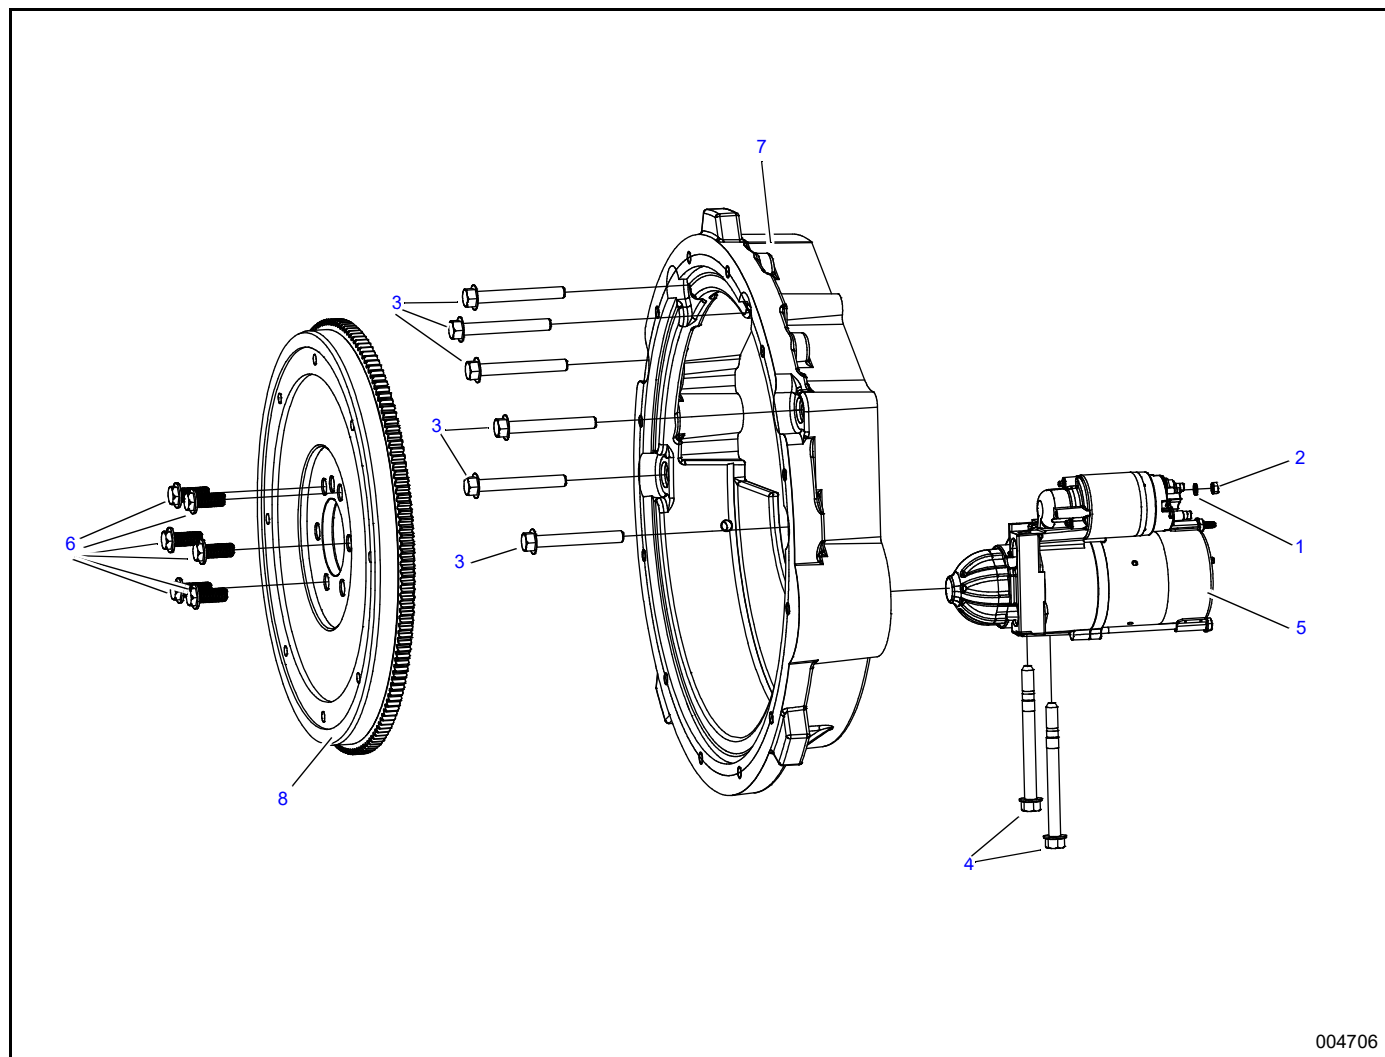

004706

Item	Part Number	Description	Qty.
1	G049226	WASHER LOCK M5	1
2	G051716	NUT HEX M5-0.8 G8 CLEAR ZINC	1
3	10000007656	SCREW HHFS 3/8-16 X 3.00"	6
4	10000014478	SCREW HHC 3/8 - 16 X 110 DOUBLE KNURL	2
5	059056A	STARTER 5.7L/7.4L GM	1
6	0H6999	SCREW HHFC 7/16-20 X I SHORT HEAD	6
7	0H7859	HOUSING, FLYWHEEL	1
8	0L3836	FLYWHEEL, G9.0L	1

Part No. 10000004267 Rev. C 03/19/2021
©2021 Generac Power Systems, Inc.
All rights reserved.
Specifications are subject to change without notice.
No reproduction allowed in any form without prior written
consent from Generac Power Systems, Inc.



Generac Power Systems, Inc.
S45 W29290 Hwy. 59
Waukesha, WI 53189
1-888-GENERAC (1-888-436-3722)
www.generac.com