


# Aspen Flare System Analyzer

Version 38.0.0.380



User Name : Undefined  
Job Code :  
Project :  
Description :  
Scenario : UCG-05  
Label : Pressure/Mass flow/Nominal Diameter /(psig:lb/hr: )

## PFD

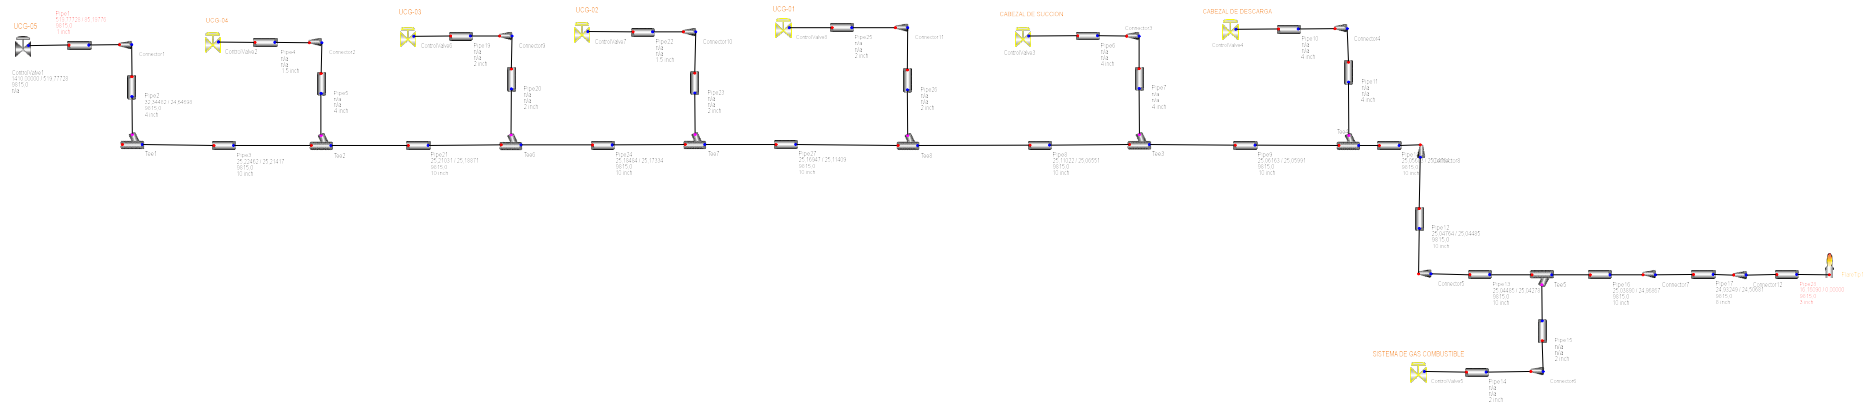


# Aspen Flare System Analyzer

Version 38.0.0.380



User Name : Undefined  
Job Code :  
Project :  
Description :  
Scenario : UCG-04  
Label : Pressure/Mass flow/Nominal Diameter /(psig:lb/hr: )

## PFD

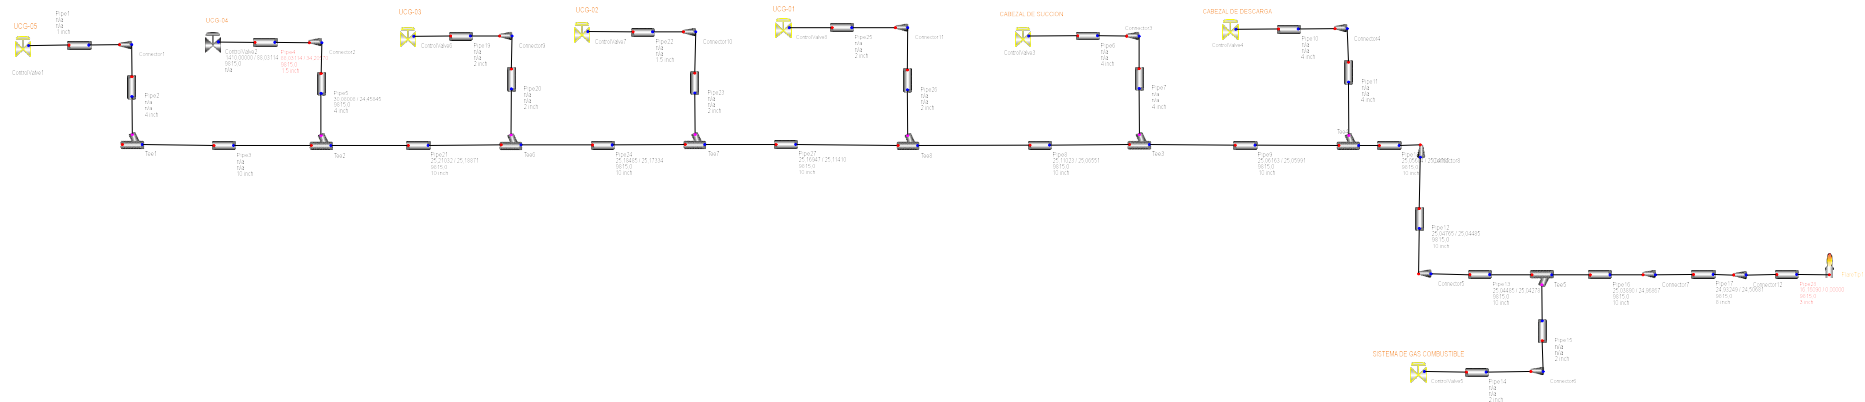


# Aspen Flare System Analyzer

Version 38.0.0.380



User Name : Undefined  
Job Code :  
Project :  
Description :  
Scenario : BDV-1009  
Label : Pressure/Mass flow/Nominal Diameter /(psig:lb/hr: )

## PFD

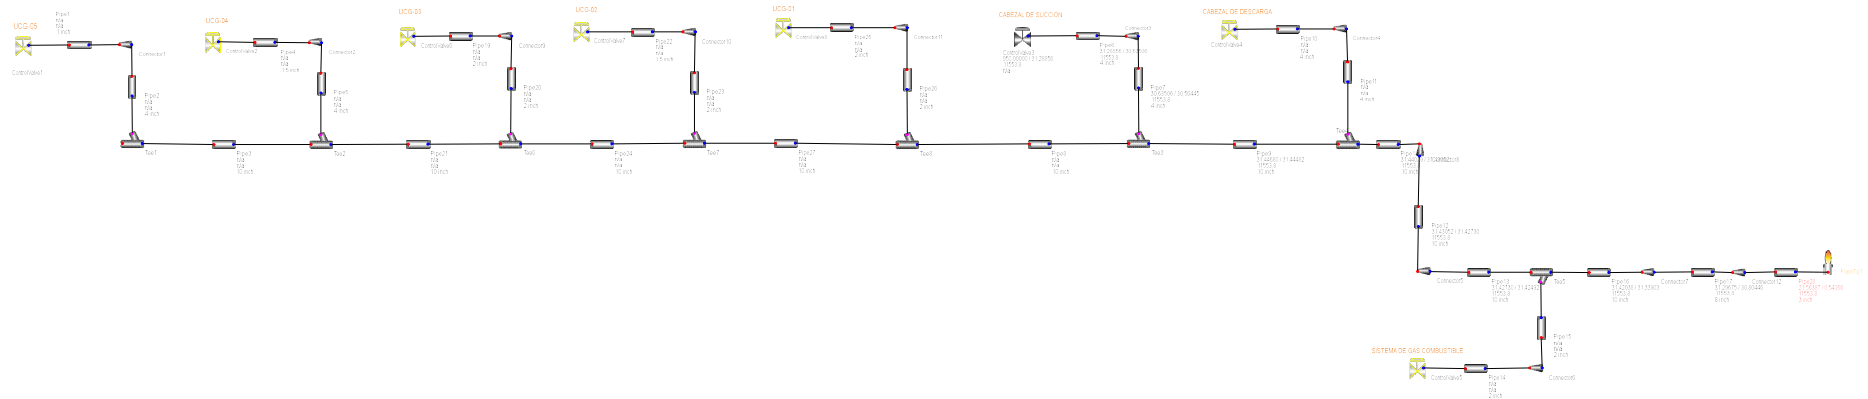



User Name : Undefined  
Job Code :  
Project :  
Description :  
Scenario : BDV-1010  
Label : Pressure/Mass flow/Nominal Diameter /(psig:lb/hr: )

[illegible]



User Name : Undefined  
Job Code :  
Project :  
Description :  
Scenario : BDV-1011  
Label : Pressure/Mass flow/Nominal Diameter /(psig:lb/hr: )