


SECTION VIEW 'C-C'

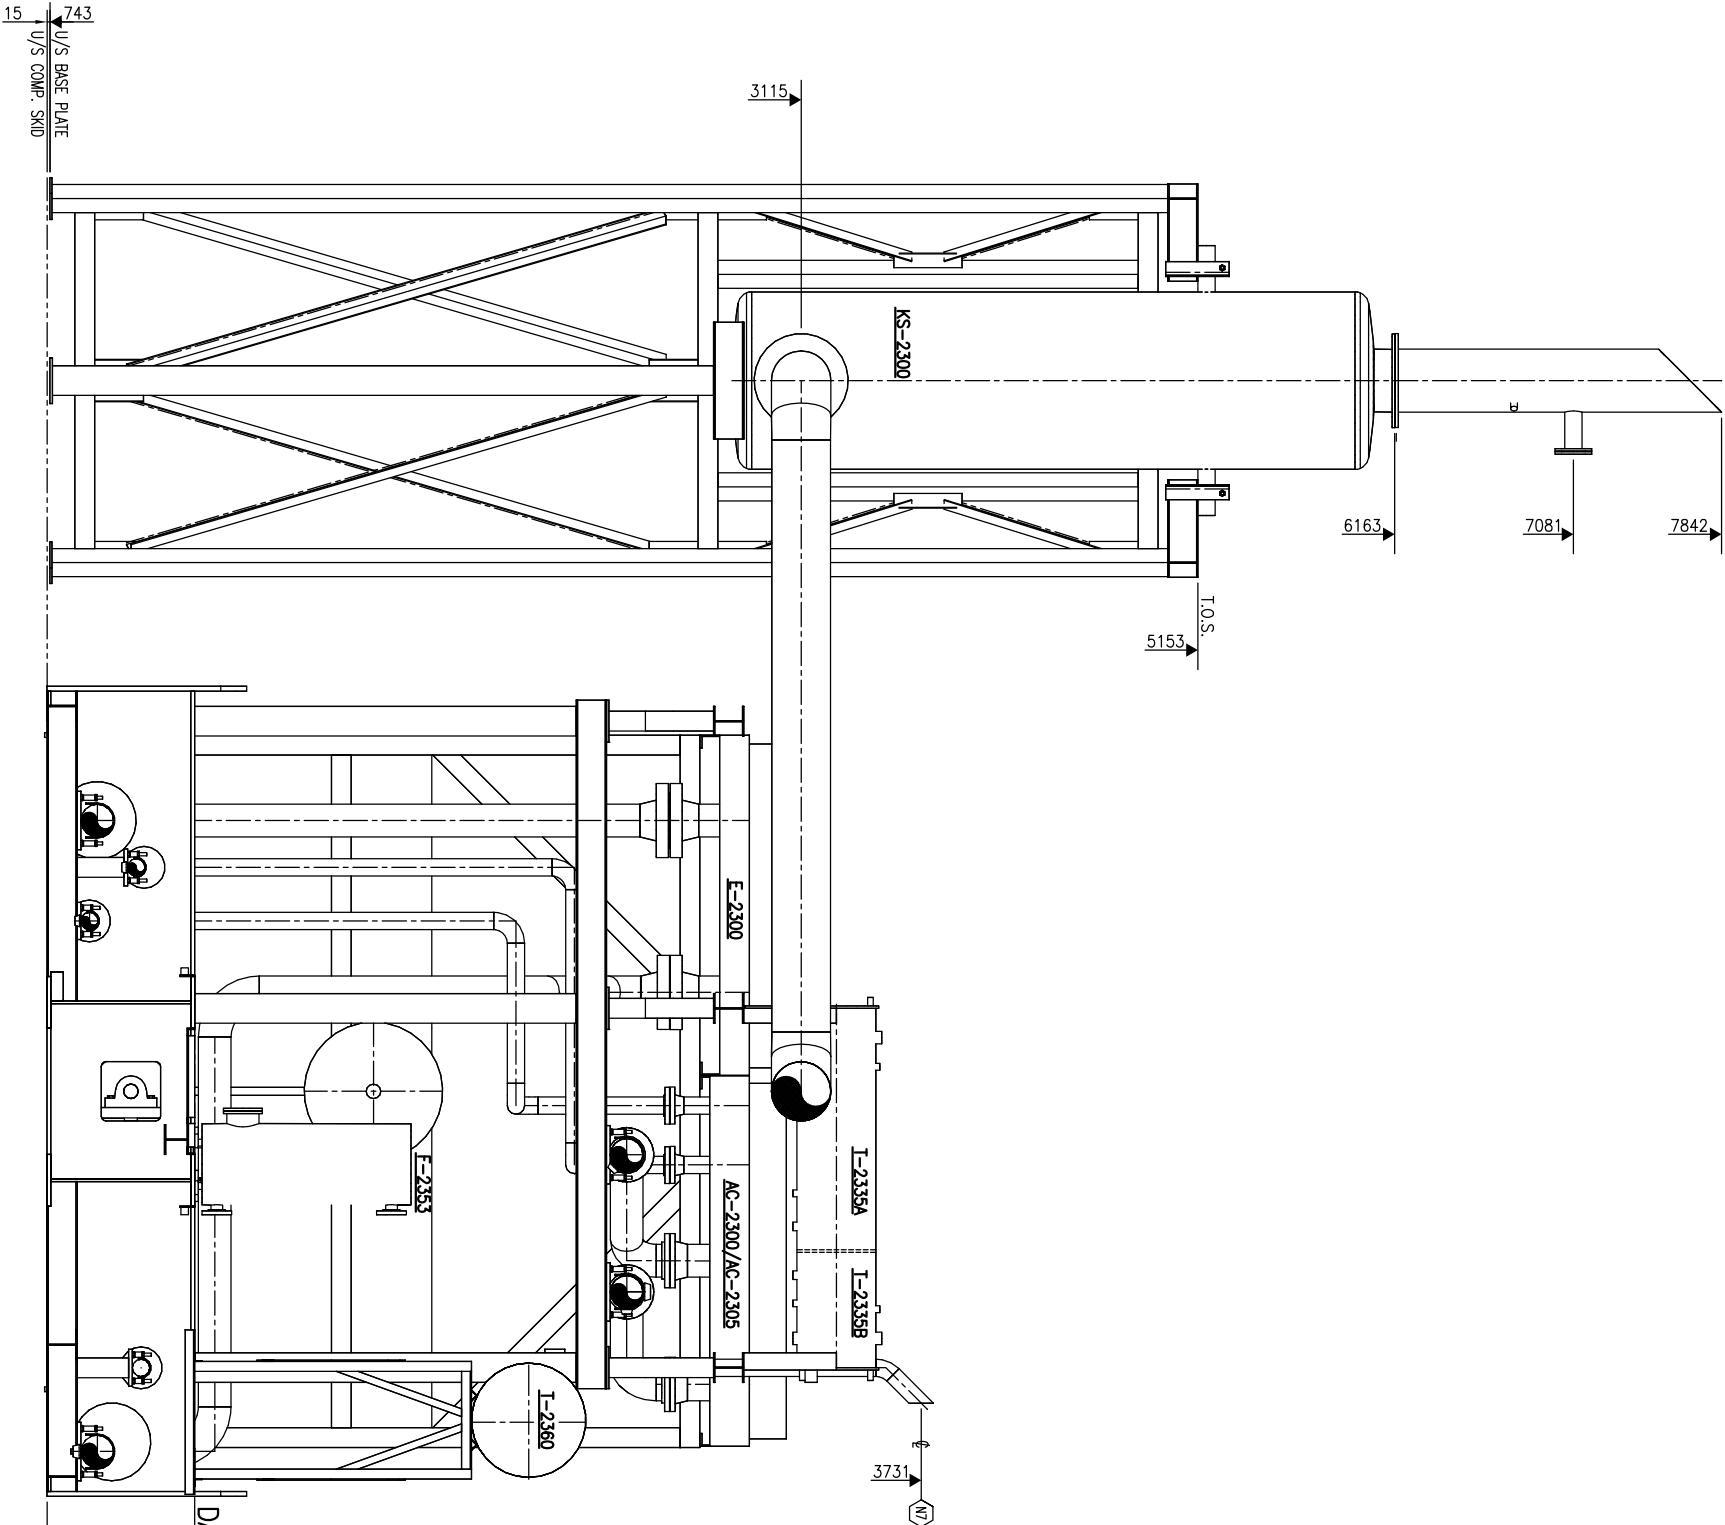

SECTION VIEW 'D-D'

DATE: 2010/10/20 03:24 PM, J:\JOB\5111\08432-0\RAW\INGS\FAB\AS\YAS\1-108432-11-61-ASB\ILL.T.DWG (month)		GENERAL NOTES		GENERAL NOTES		REVISION		APPROVED		DRAWN		YFPB TRANSPORTE S.A.	
												SICA SICA STATION	
												LAYOUT	
												SECTION VIEWS 'C-C' & 'D-D'	
												DWG. D-ASY-108432-111-61	
												SHT. 4 OF 5	
												REV. 2	