


LISTA DE CORTE				
PZA.	TAM.	LONG.	EXT. 1	EXT. 2
<1>	10"	1125	BISELADO	BISELADO

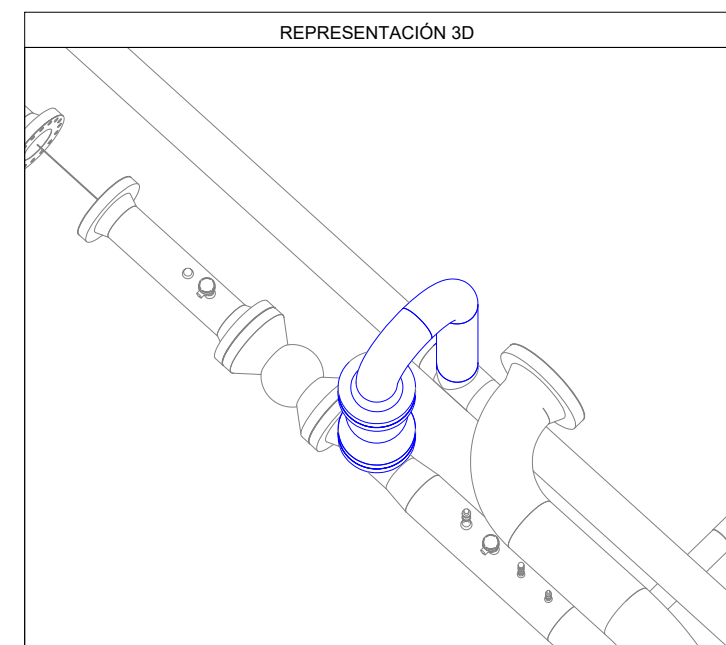

Formate Tableide - VPER TRANSPORT S A Rev 3