

Rockwell Automation

CENTERLINE 2100  
MOTOR CONTROL CENTER

PROJECT: INCONTROL - YPFB  
MCC; TERMINAL SANTA CRUZ REV 3


REV A	APPROVED C. SERNA	DATE 06-05-19	STAGE APPROVAL	PROJECT: INCONTROL - YPFB TERMINAL SANTA CRUZ REV 3	<div>Rockwell Automation</div>		CONFIDENTIAL AND PROPRIETARY INFORMATION. THIS DOCUMENT CONTAINS CONFIDENTIAL AND PROPRIETARY INFORMATION OF ROCKWELL AUTOMATION, INC., AND MAY NOT BE USED, COPIED OR DISCLOSED TO OTHERS EXCEPT WITH THE AUTHORIZED WRITTEN PERMISSION OF ROCKWELL AUTOMATION, INC.	
				CUSTOMER: INCONTROL S.R.L // NIT:196352027 518645 35				
				ORDER-LINE NUMBER: 6504356403-000100	MECHANICAL ELEVATION		SHEET 1 OF 7	
PROJ. DOC. TYPE: Mechanical Lineup				LANG.: ENG			SIZE D	VER 0
				DRAWN BY: C.SERNA		DATE: 29-May-19		

( FRONT )



# Rockwell Automation

ELEVATION VIEW  
(FRONT)

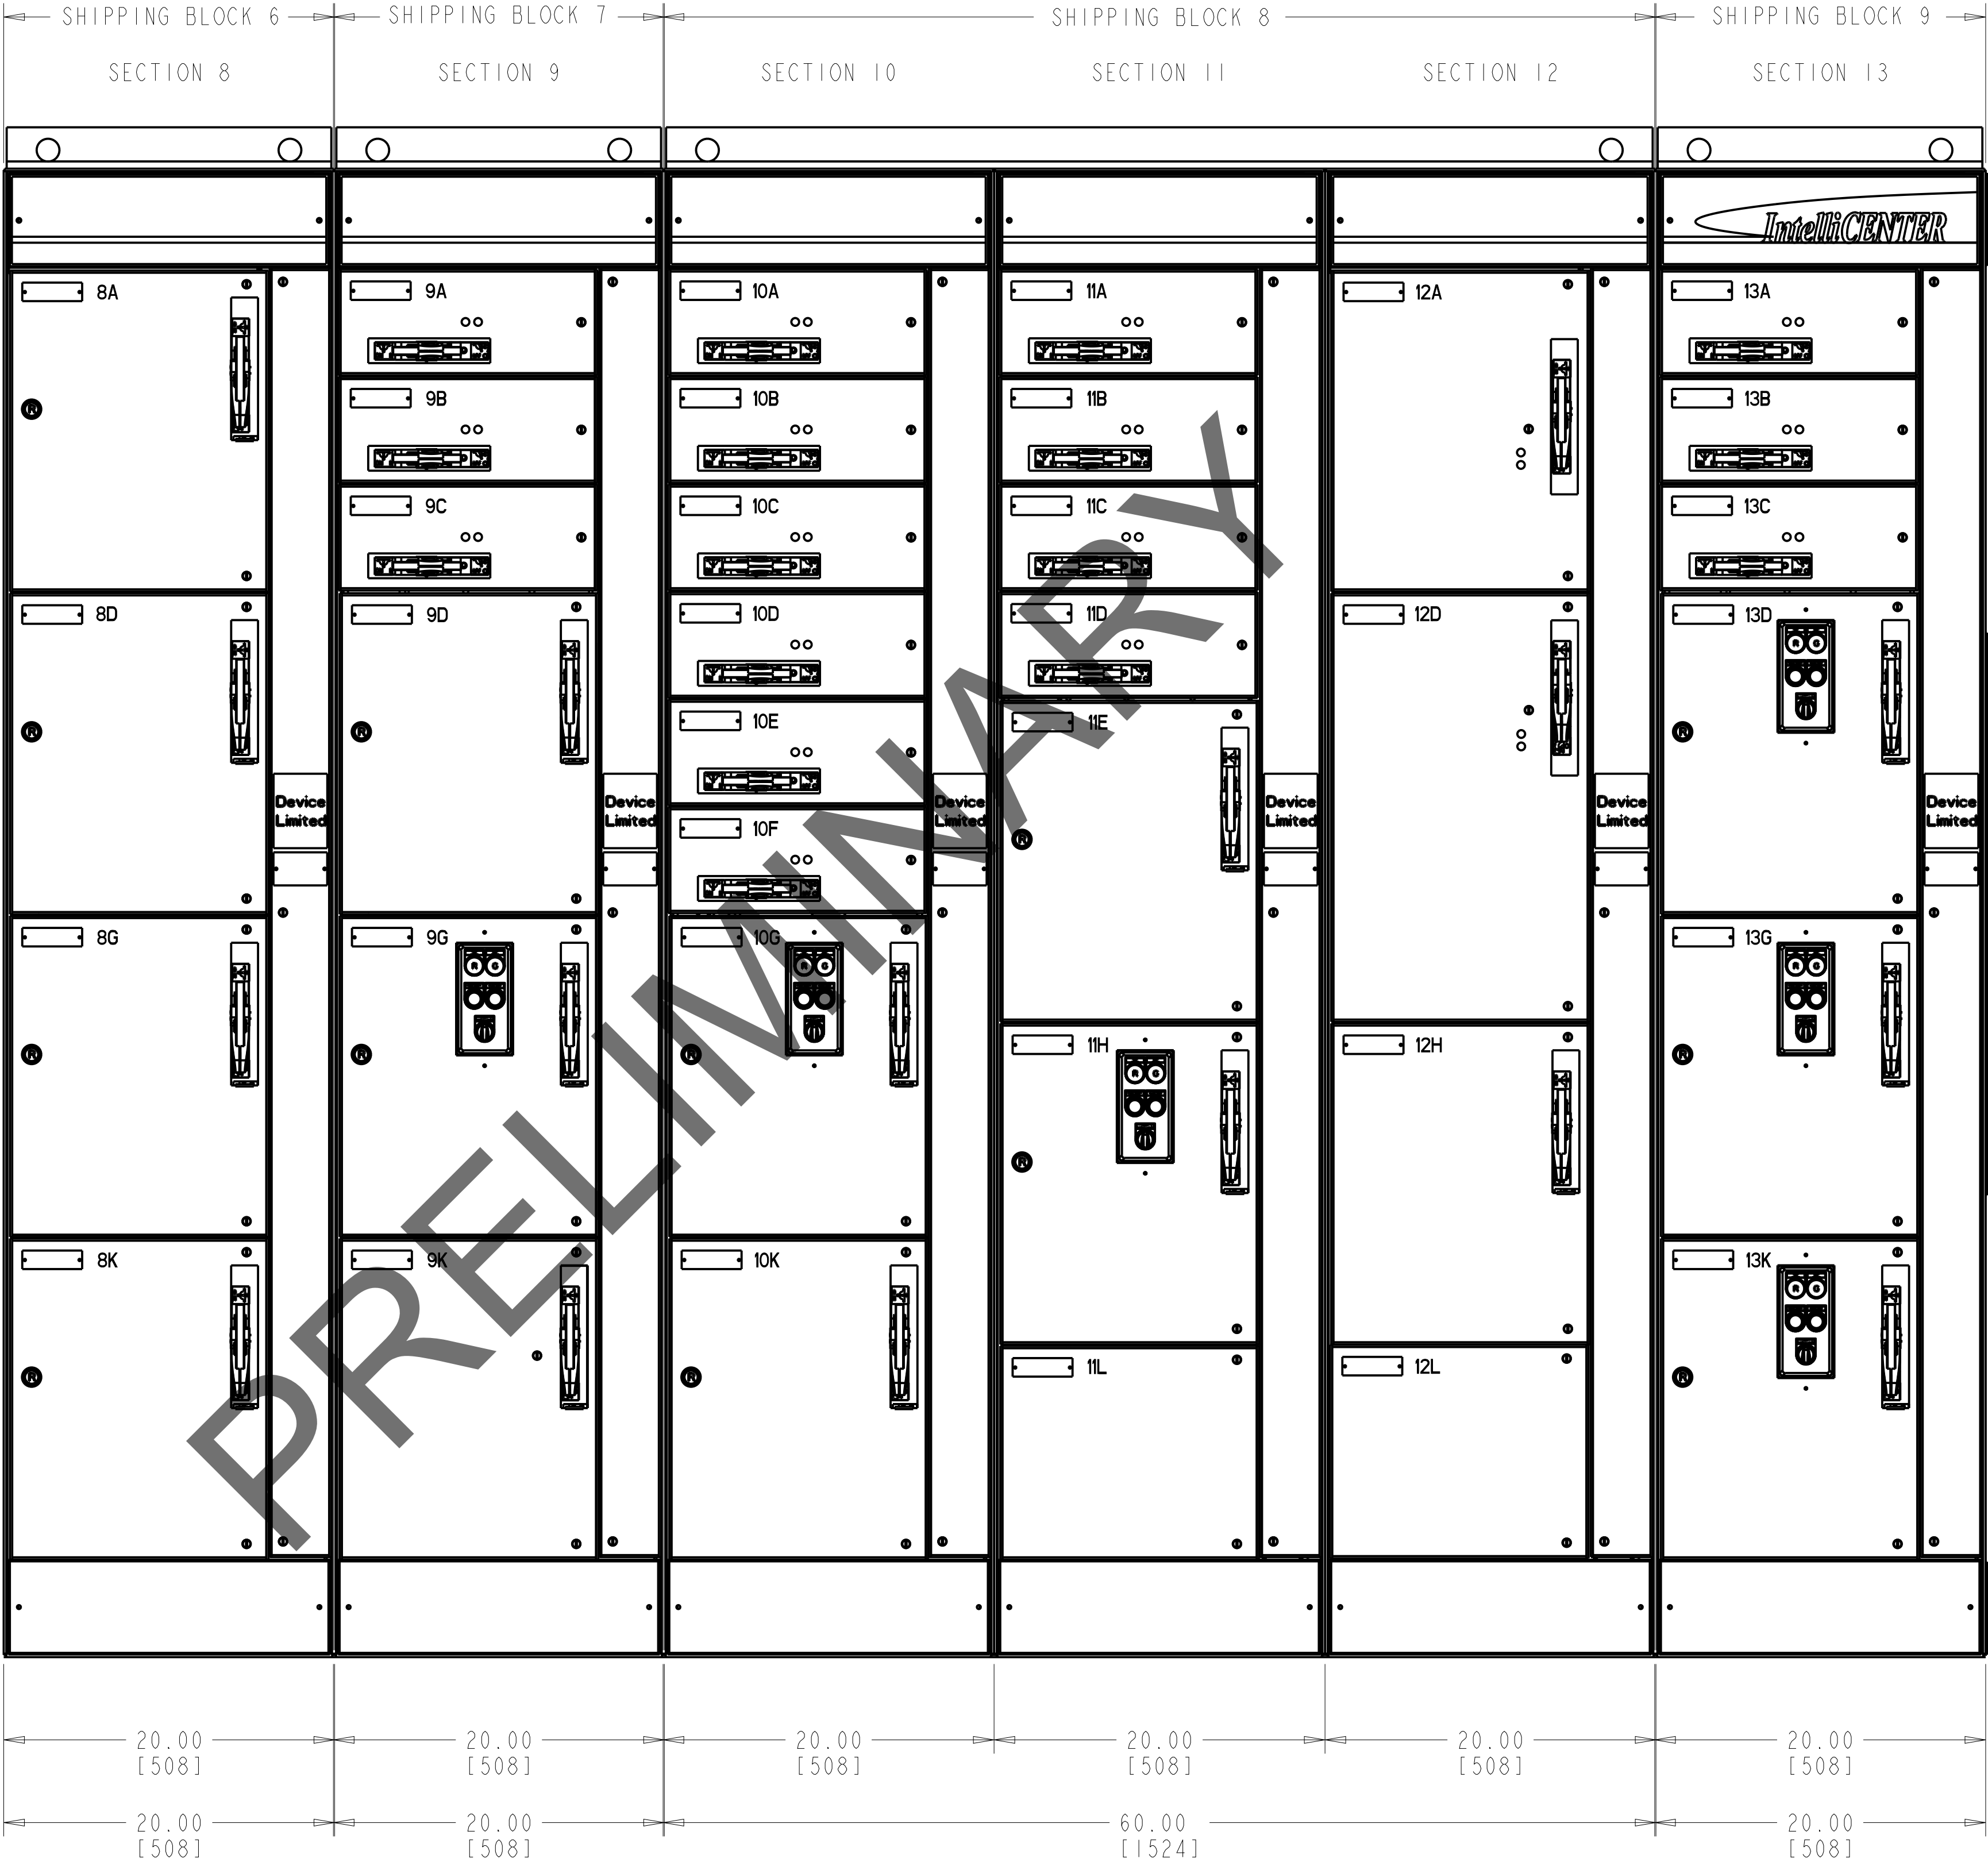


TOTAL LINEUP LENGTH = 290 [7366]

REV	APPROVED	DATE	STAGE
A	C. SERNA	06-05-19	APPROVAL
PROJ. DOC. TYPE: Mechanical Lineup			

PROJECT: INCONTROL - YPFB TERMINAL SANTA CRUZ REV 3
CUSTOMER: INCONTROL S.R.L // NIT:196352027 518645 35
ORDER-LINE NUMBER: 6504356403-000100
LANG.: ENG


<b>Rockwell Automation</b>		MECHANICAL ELEVATION	
		DRAWN BY: C. SERNA	DATE: 29-May-19

CONFIDENTIAL AND PROPRIETARY INFORMATION. THIS DOCUMENT CONTAINS CONFIDENTIAL AND PROPRIETARY INFORMATION OF ROCKWELL AUTOMATION, INC., AND MAY NOT BE USED, COPIED OR DISCLOSED TO OTHERS EXCEPT WITH THE AUTHORIZED WRITTEN PERMISSION OF ROCKWELL AUTOMATION, INC.			
SHEET 3 OF 7			
SIZE D	10004714121		VER 0

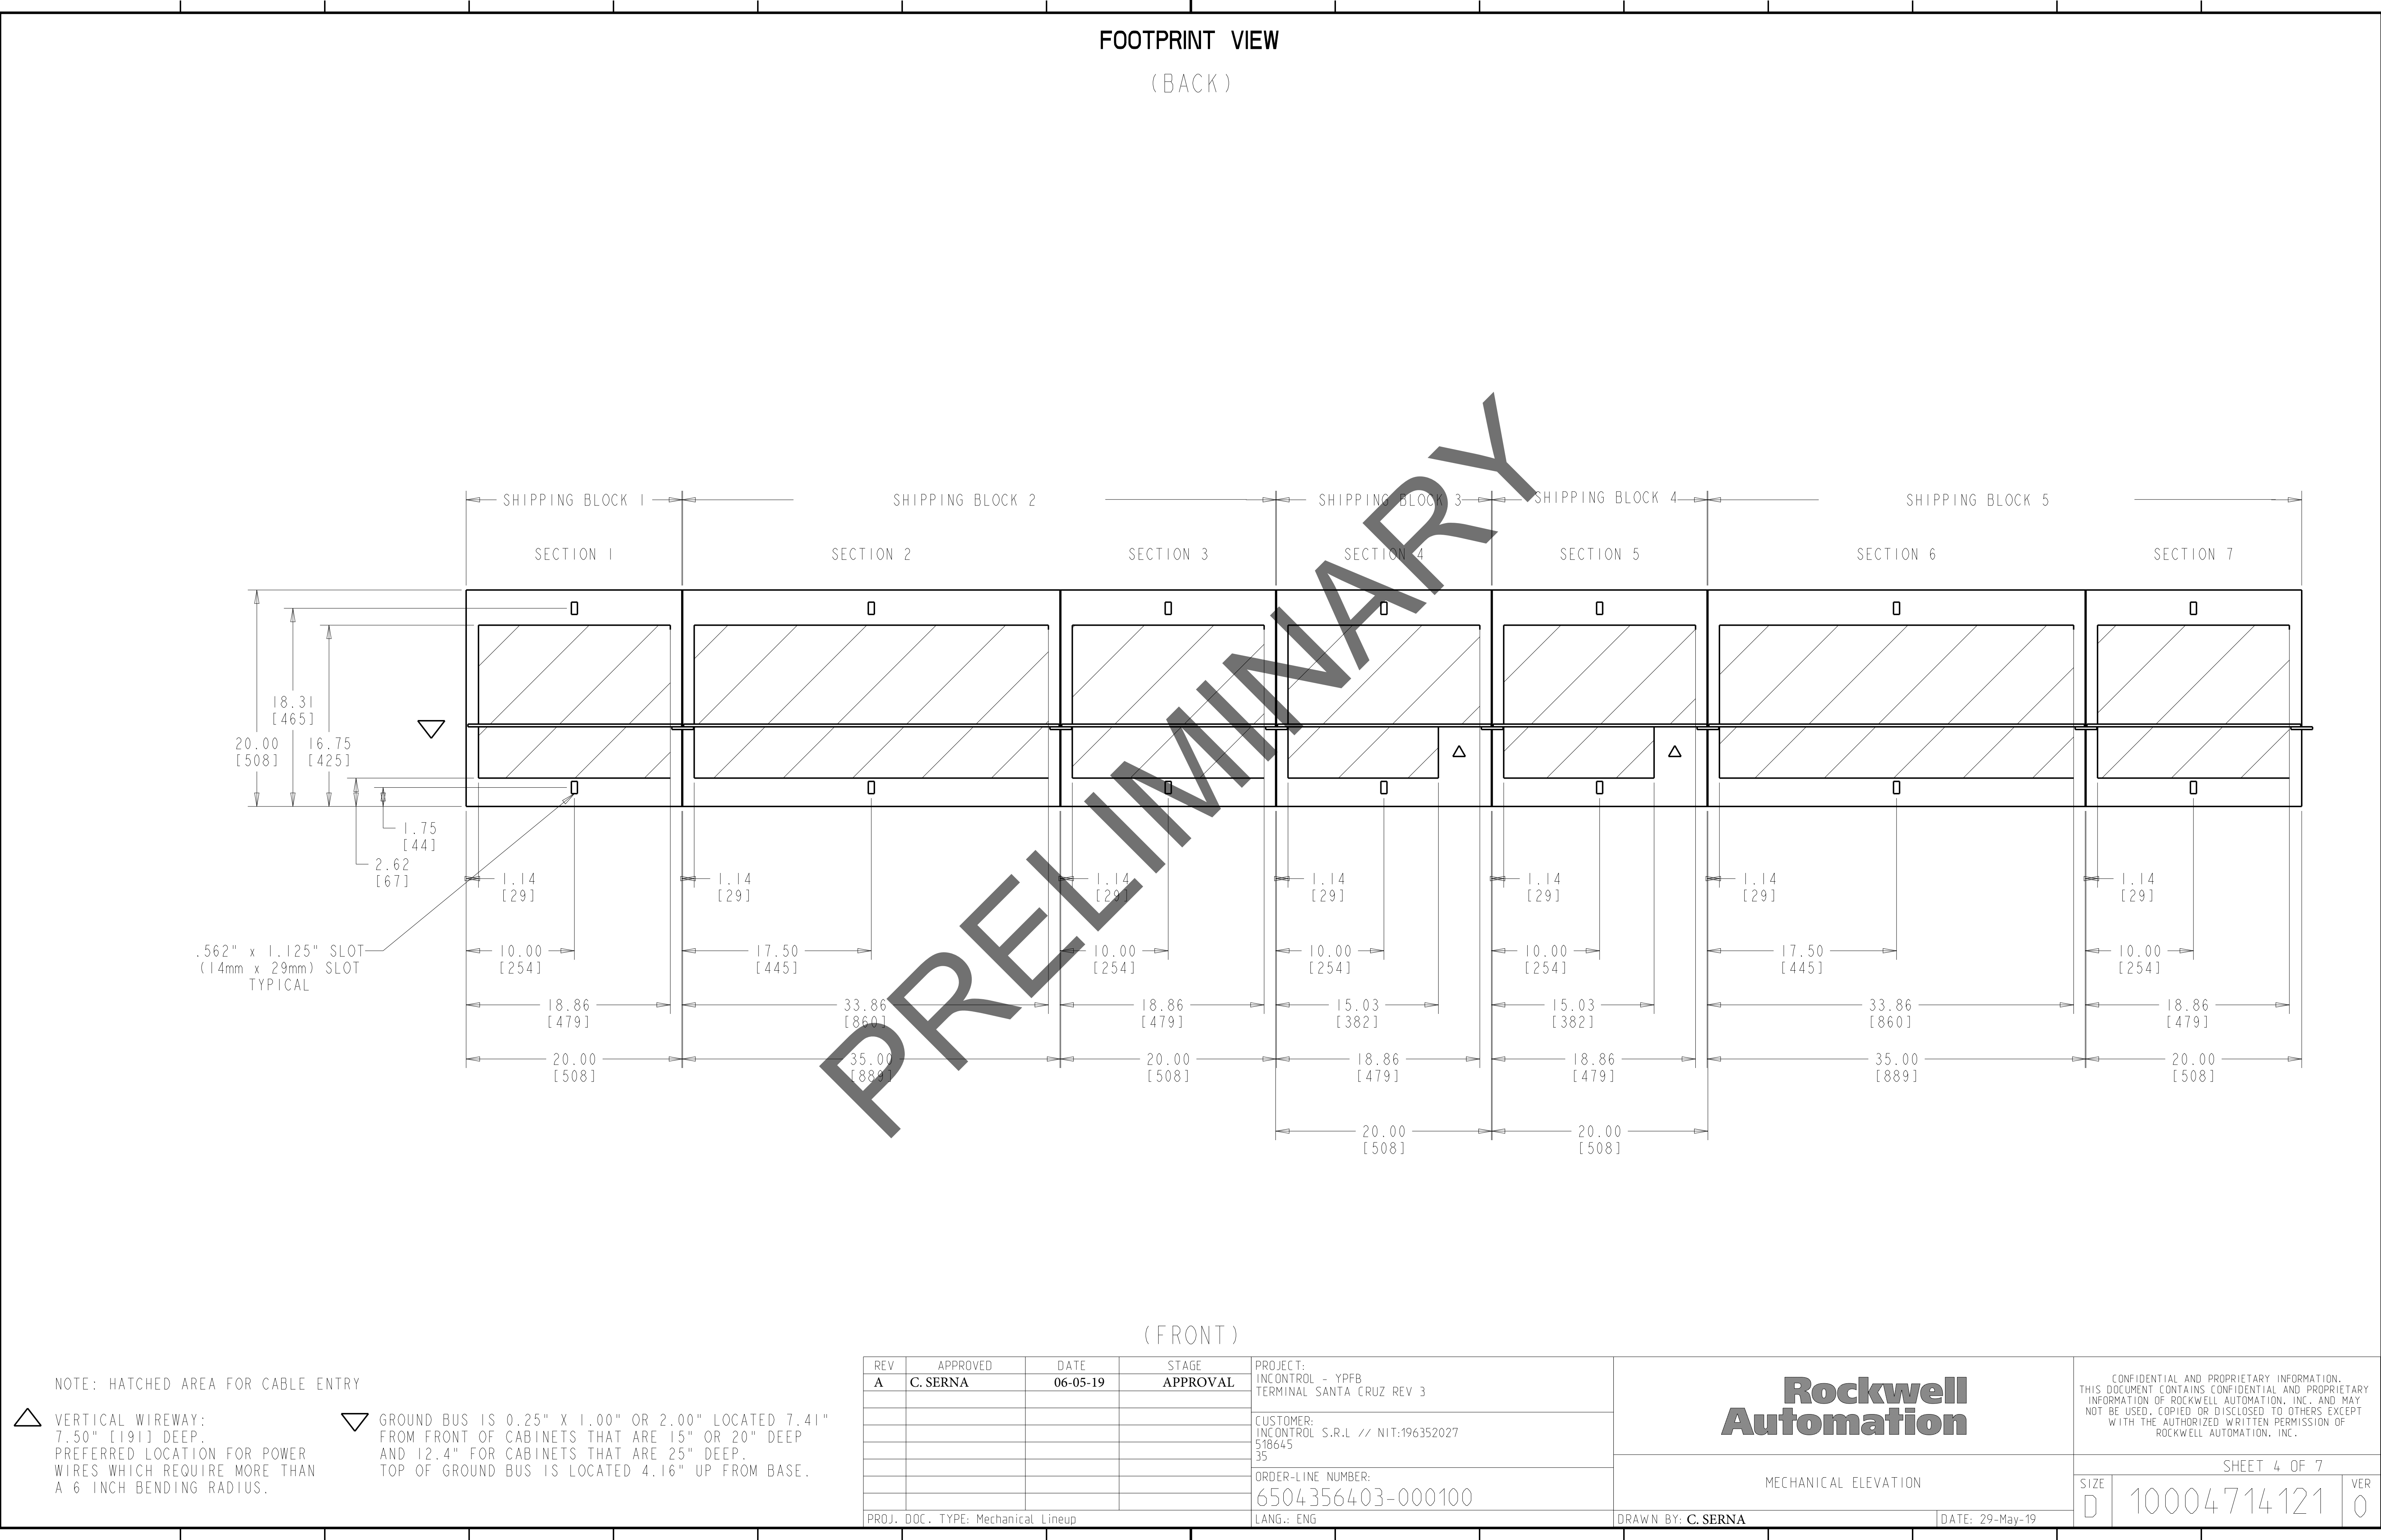

NOTE: HATCHED AREA FOR CABLE ENTRY


- 

VERTICAL WIREWAY:  
7.50" [191] DEEP.  
PREFERRED LOCATION FOR POWER  
WIRES WHICH REQUIRE MORE THAN  
A 6 INCH BENDING RADIUS.
- 

GROUND BUS IS 0.25" X 1.00" OR 2.00" LOCATED 7.41"  
FROM FRONT OF CABINETS THAT ARE 15" OR 20" DEEP  
AND 12.4" FOR CABINETS THAT ARE 25" DEEP.  
TOP OF GROUND BUS IS LOCATED 4.16" UP FROM BASE.


REV	APPROVED	DATE	STAGE
A	C. SERNA	06-05-19	APPROVAL
PROJ. DOC. TYPE: Mechanical Lineup			

PROJECT: INCONTROL - YPFB TERMINAL SANTA CRUZ REV 3
CUSTOMER: INCONTROL S.R.L // NIT:196352027 518645 35
ORDER-LINE NUMBER: 6504356403-000100
LANG.: ENG

		SHEET 4 OF 7	
		MECHANICAL ELEVATION	VER 0
DRAWN BY: C.SERNA		DATE: 29-May-19	

CONFIDENTIAL AND PROPRIETARY INFORMATION. THIS DOCUMENT CONTAINS CONFIDENTIAL AND PROPRIETARY INFORMATION OF ROCKWELL AUTOMATION, INC., AND MAY NOT BE USED, COPIED OR DISCLOSED TO OTHERS EXCEPT WITH THE AUTHORIZED WRITTEN PERMISSION OF ROCKWELL AUTOMATION, INC.			
SIZE D	10004714121	VER 0	



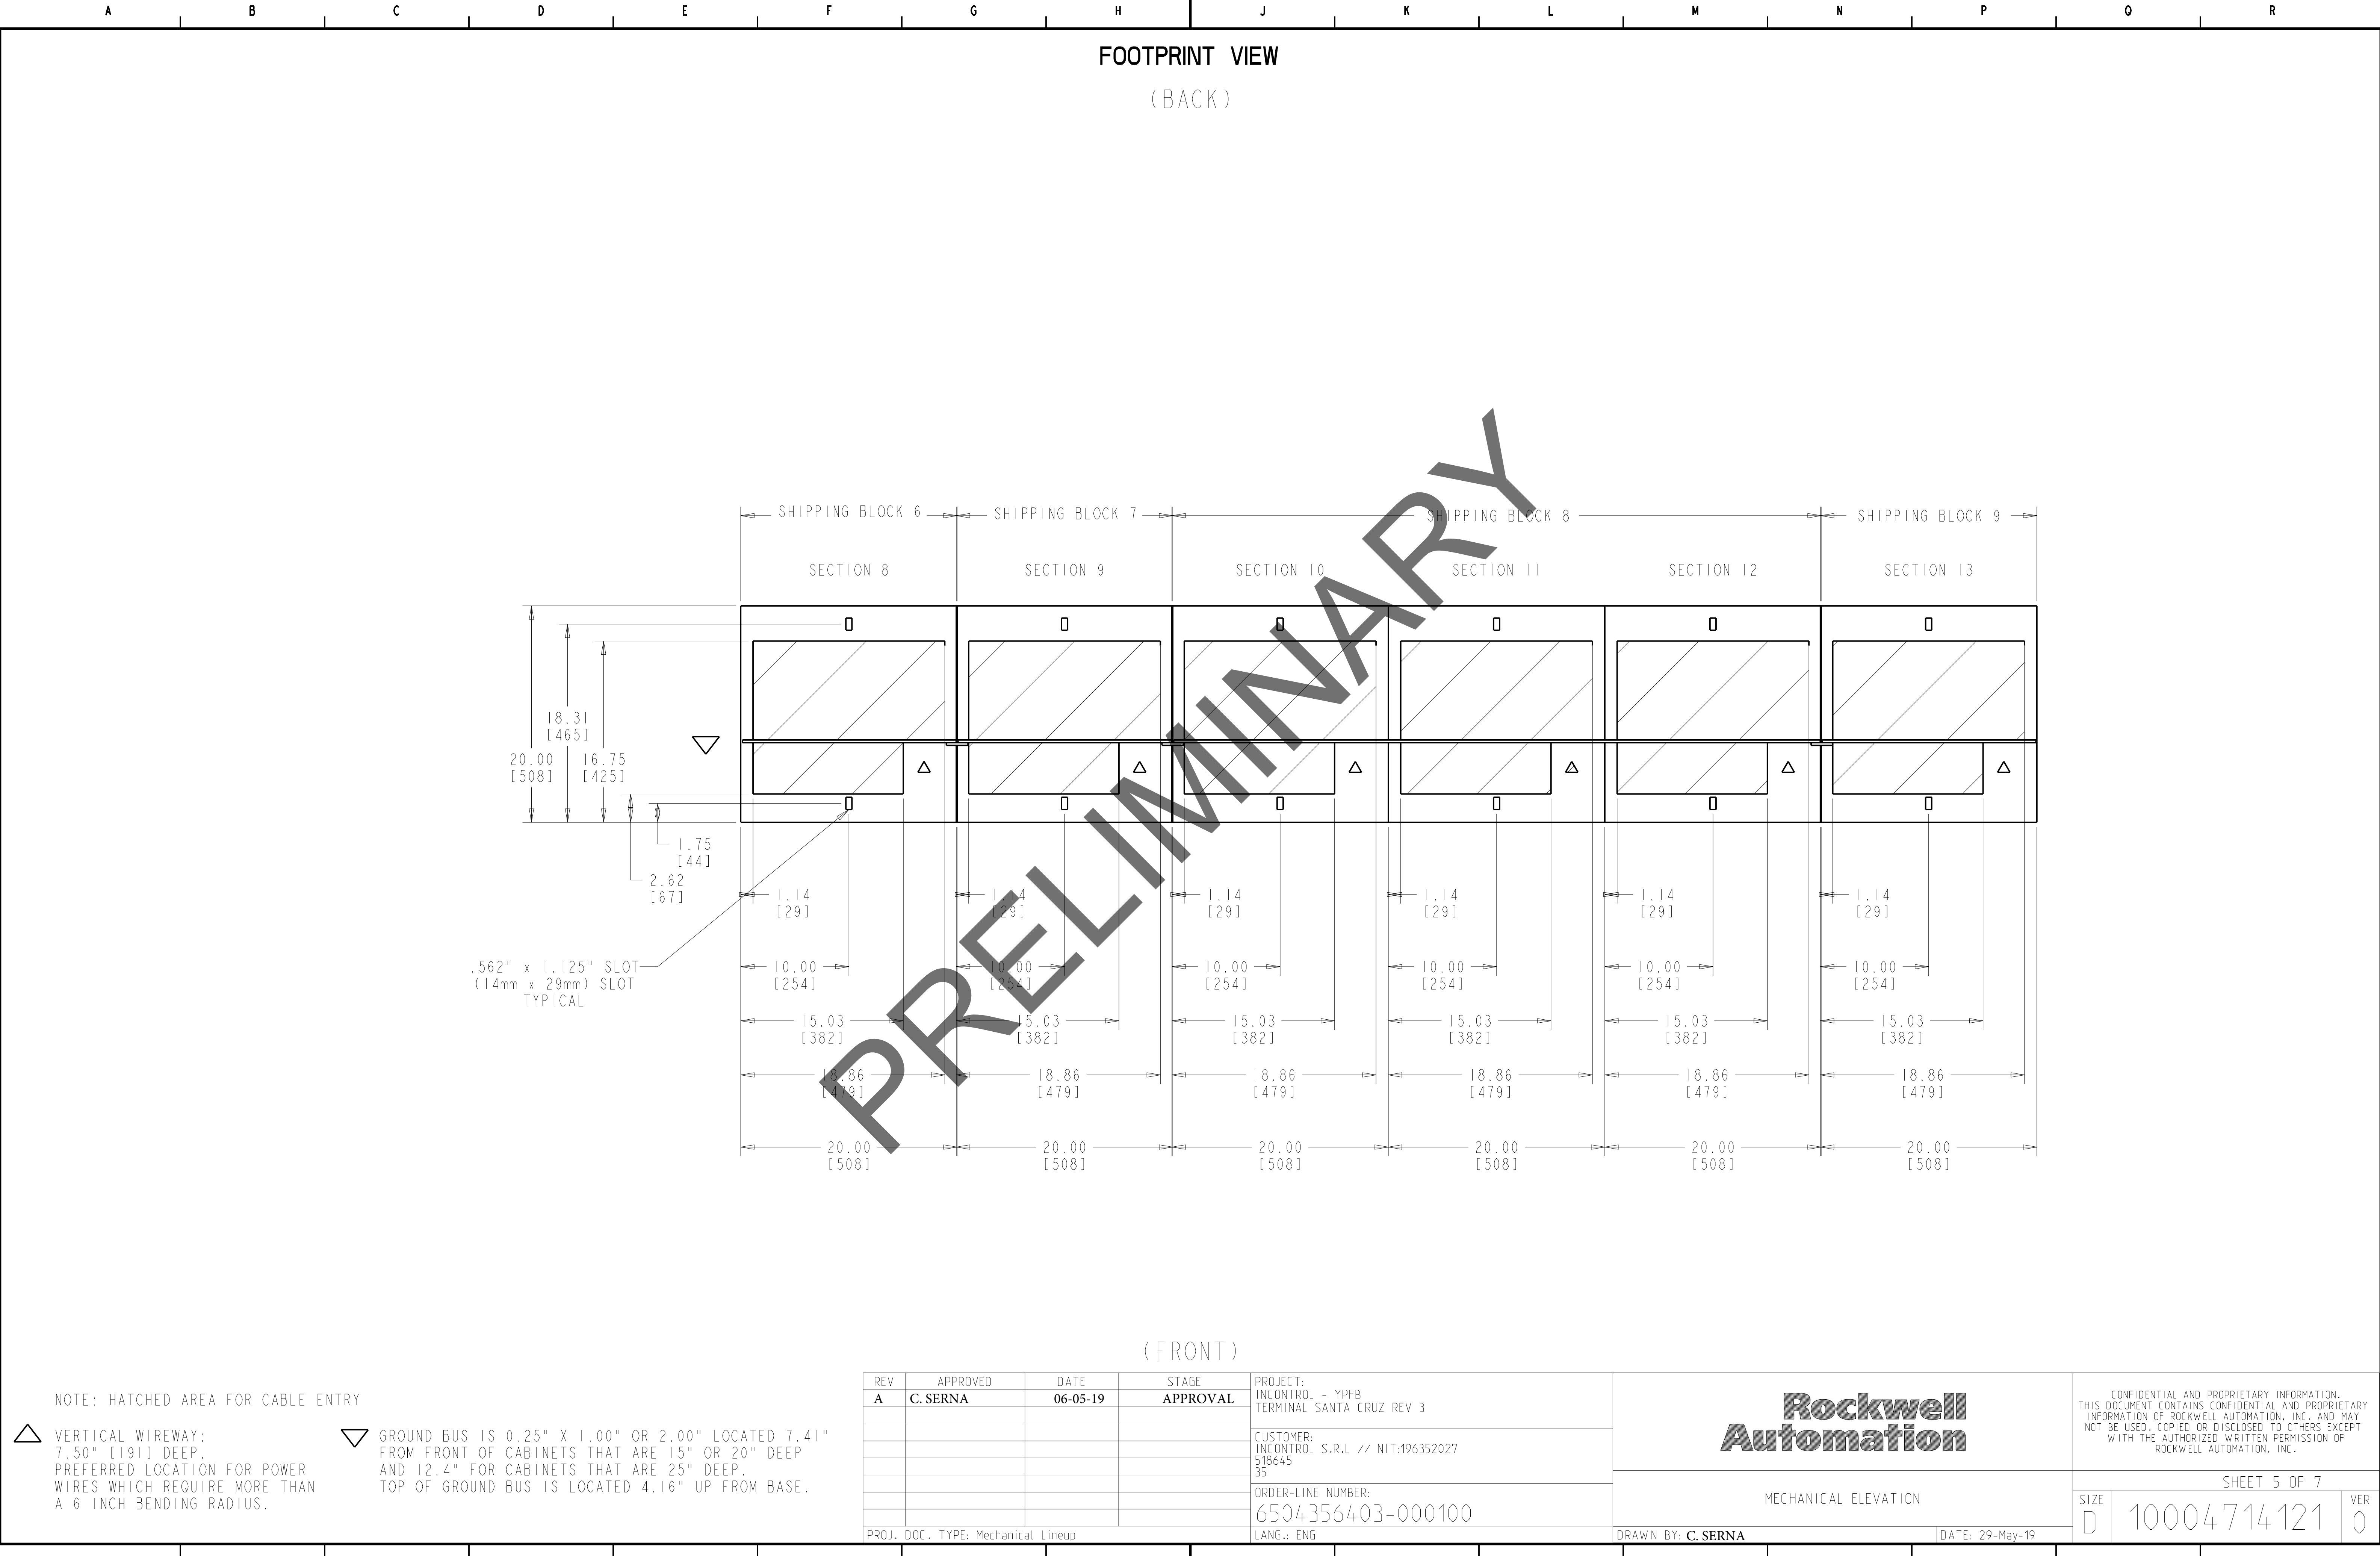

FOOTPRINT VIEW  
(BACK)

(FRONT)

NOTE: HATCHED AREA FOR CABLE ENTRY

- VERTICAL WIREWAY:  
7.50" [191] DEEP.  
PREFERRED LOCATION FOR POWER  
WIRES WHICH REQUIRE MORE THAN  
A 6 INCH BENDING RADIUS.
- GROUND BUS IS 0.25" X 1.00" OR 2.00" LOCATED 7.41"  
FROM FRONT OF CABINETS THAT ARE 15" OR 20" DEEP  
AND 12.4" FOR CABINETS THAT ARE 25" DEEP.  
TOP OF GROUND BUS IS LOCATED 4.16" UP FROM BASE.


REV	APPROVED	DATE	STAGE
A	C. SERNA	06-05-19	APPROVAL
PROJ. DOC. TYPE: Mechanical Lineup			

PROJECT: INCONTROL - YPFB TERMINAL SANTA CRUZ REV 3
CUSTOMER: INCONTROL S.R.L // NIT:196352027 518645 35
ORDER-LINE NUMBER: 6504356403-000100
LANG.: ENG





MECHANICAL ELEVATION	
DRAWN BY: C.SERNA	DATE: 29-May-19

CONFIDENTIAL AND PROPRIETARY INFORMATION. THIS DOCUMENT CONTAINS CONFIDENTIAL AND PROPRIETARY INFORMATION OF ROCKWELL AUTOMATION, INC. AND MAY NOT BE USED, COPIED OR DISCLOSED TO OTHERS EXCEPT WITH THE AUTHORIZED WRITTEN PERMISSION OF ROCKWELL AUTOMATION, INC.		
SHEET 5 OF 7		
SIZE D	10004714121	VER 0

SPLICE ASSEMBLY  
(BACK)

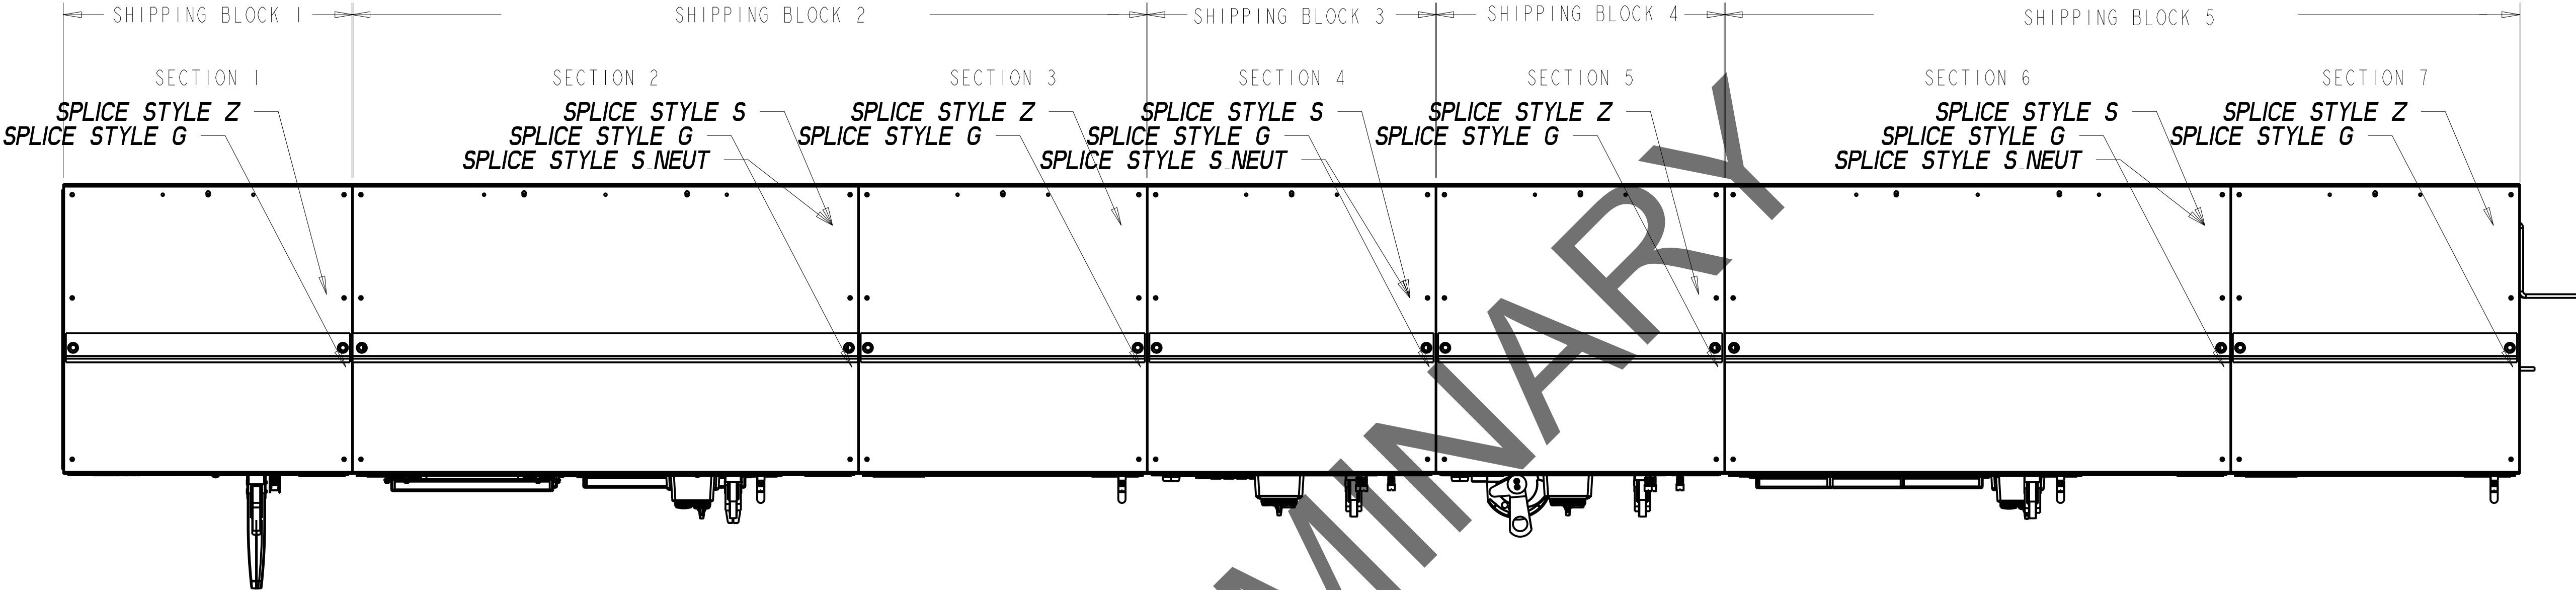

(FRONT)

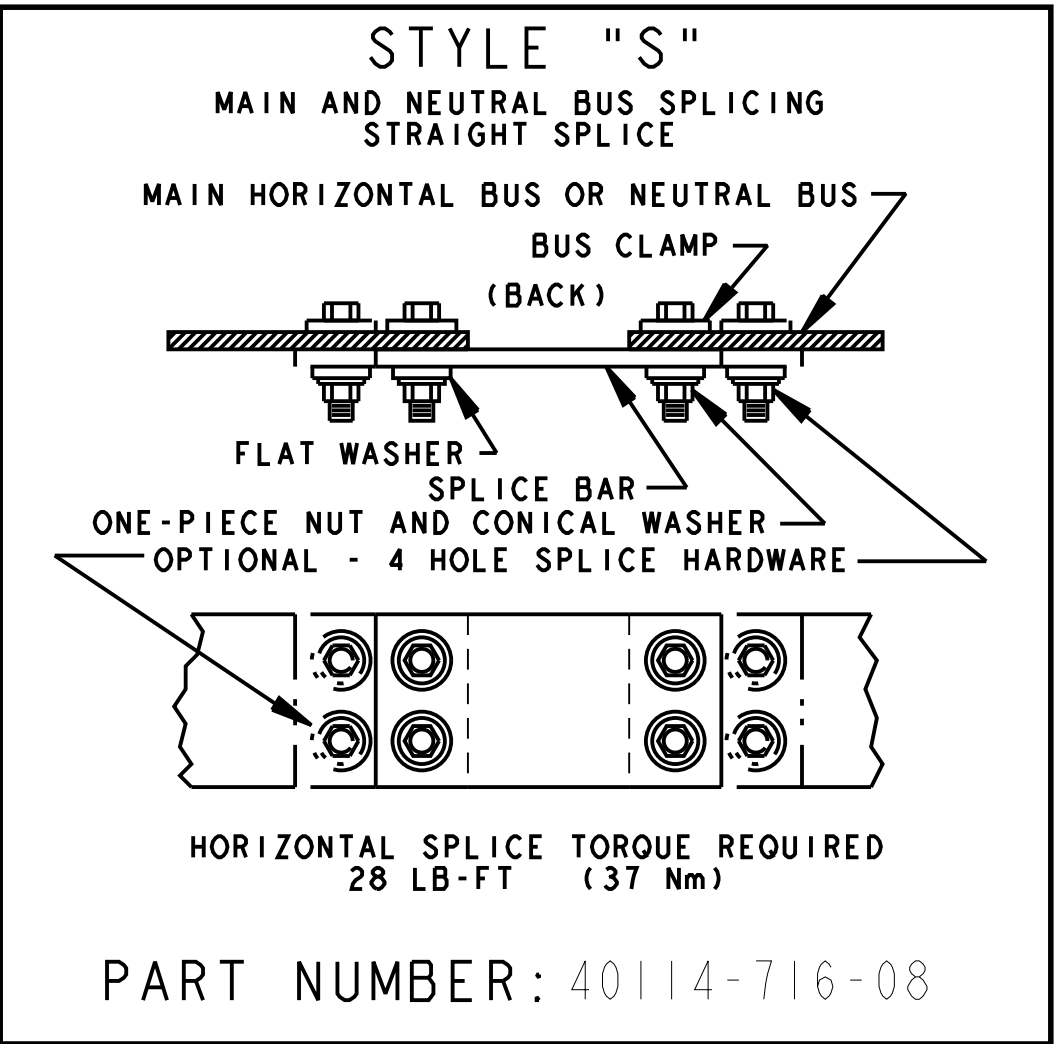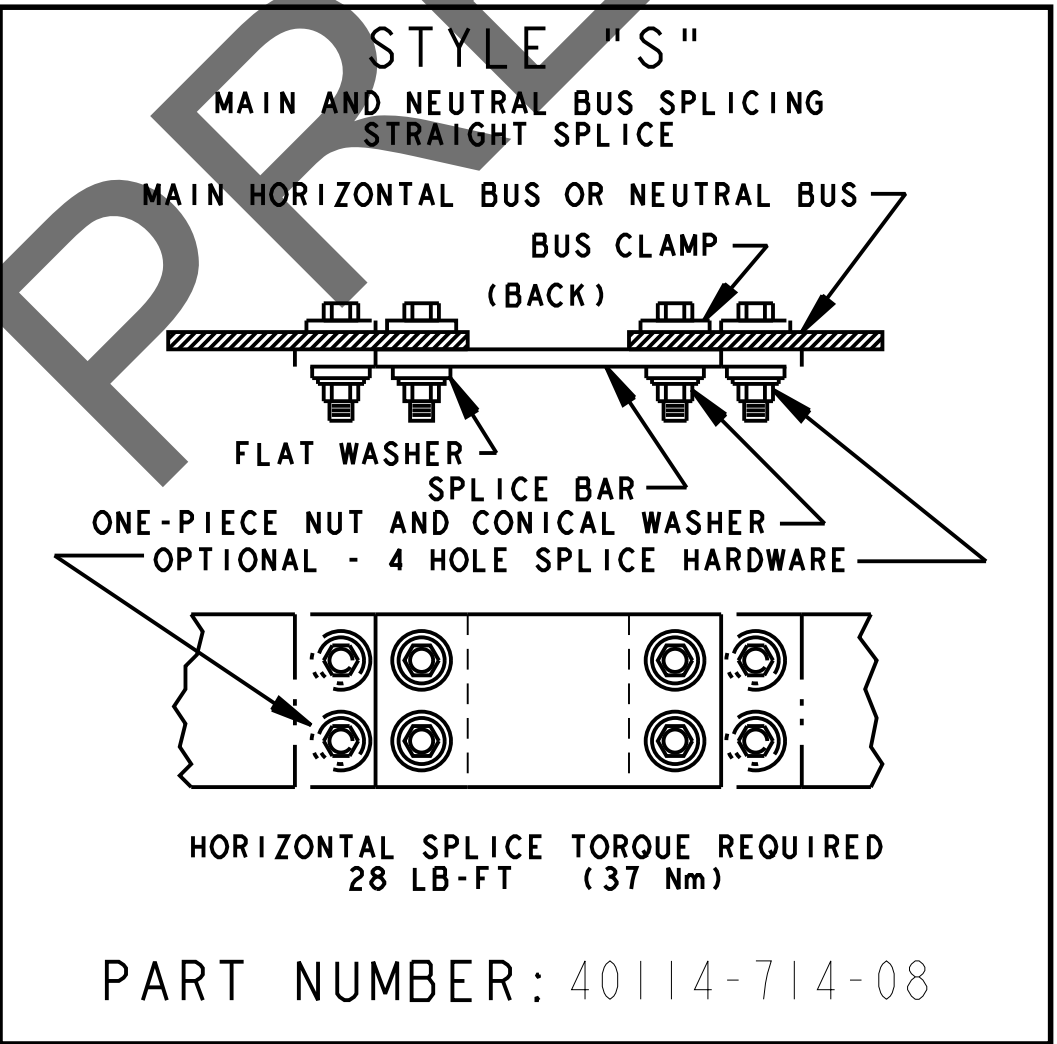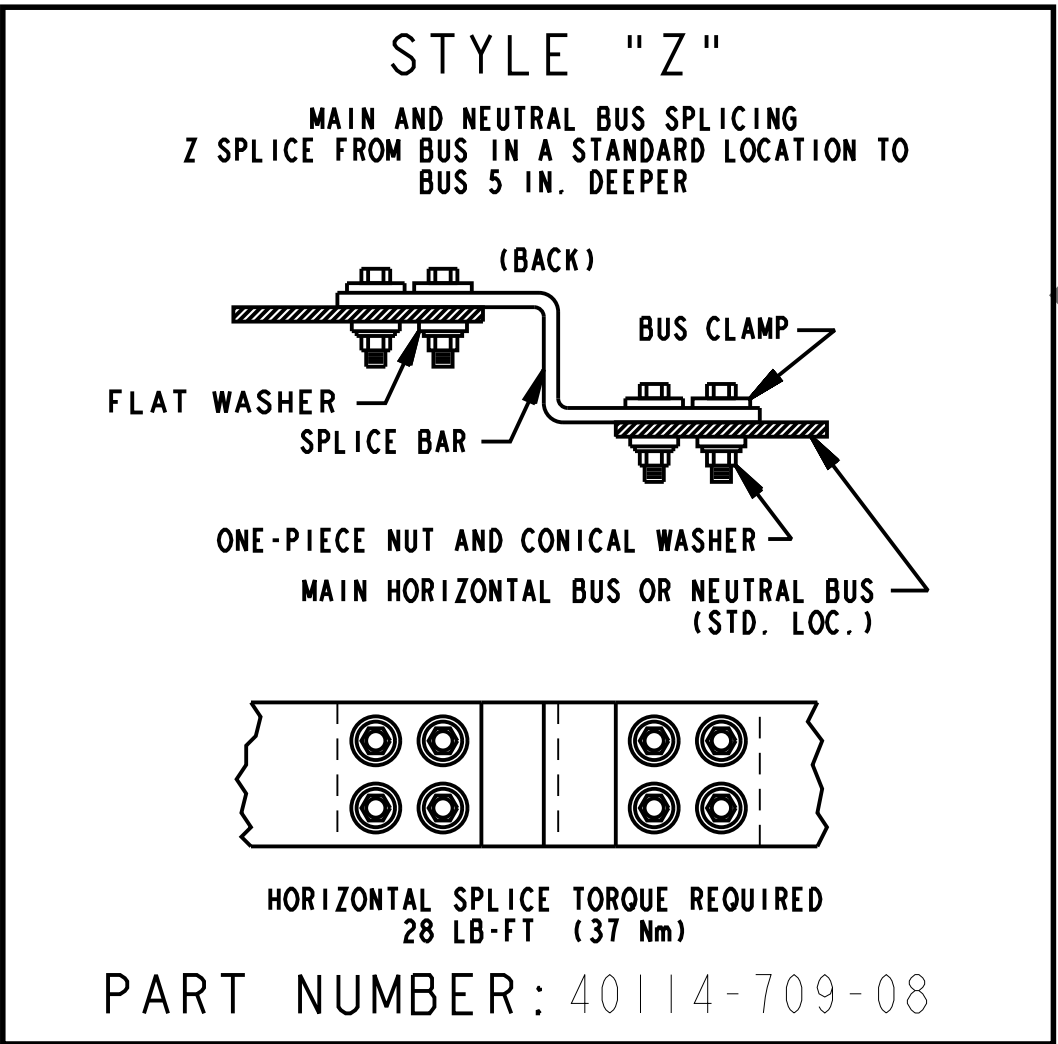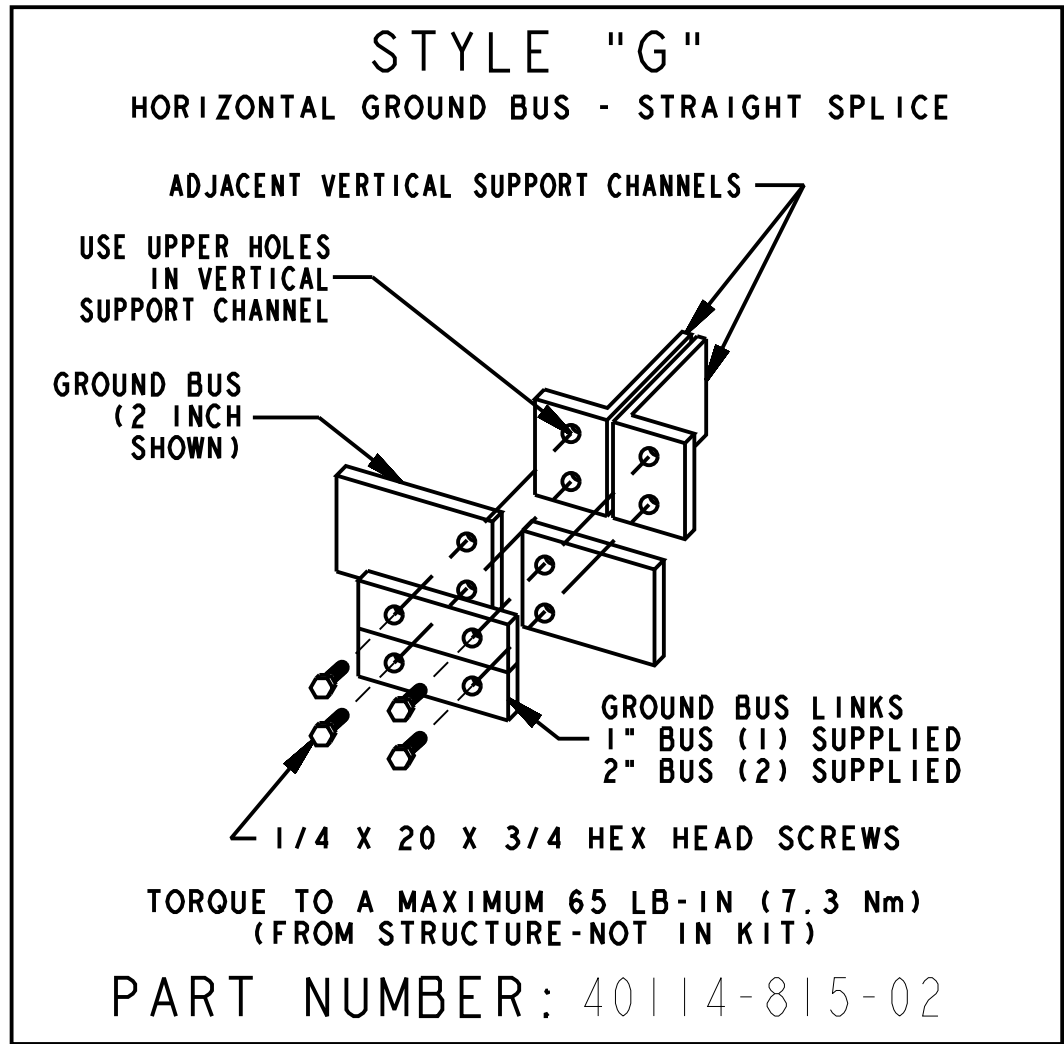


REV	APPROVED	DATE	STAGE
A	C. SERNA	06-05-19	APPROVAL
PROJ. DOC. TYPE: Mechanical Lineup			




PROJECT: INCONTROL - YPFB TERMINAL SANTA CRUZ REV 3
CUSTOMER: INCONTROL S.R.L // NIT:196352027 518645 35
ORDER-LINE NUMBER: 6504356403-000100
LANG.: ENG

<b>Rockwell Automation</b>		CONFIDENTIAL AND PROPRIETARY INFORMATION. THIS DOCUMENT CONTAINS CONFIDENTIAL AND PROPRIETARY INFORMATION OF ROCKWELL AUTOMATION, INC., AND MAY NOT BE USED, COPIED OR DISCLOSED TO OTHERS EXCEPT WITH THE AUTHORIZED WRITTEN PERMISSION OF ROCKWELL AUTOMATION, INC.	
		SHEET 6 OF 7	VER 0
MECHANICAL ELEVATION		SIZE D	10004714121
DRAWN BY: C. SERNA		DATE: 29-May-19	

SPLICE ASSEMBLY  
(BACK)

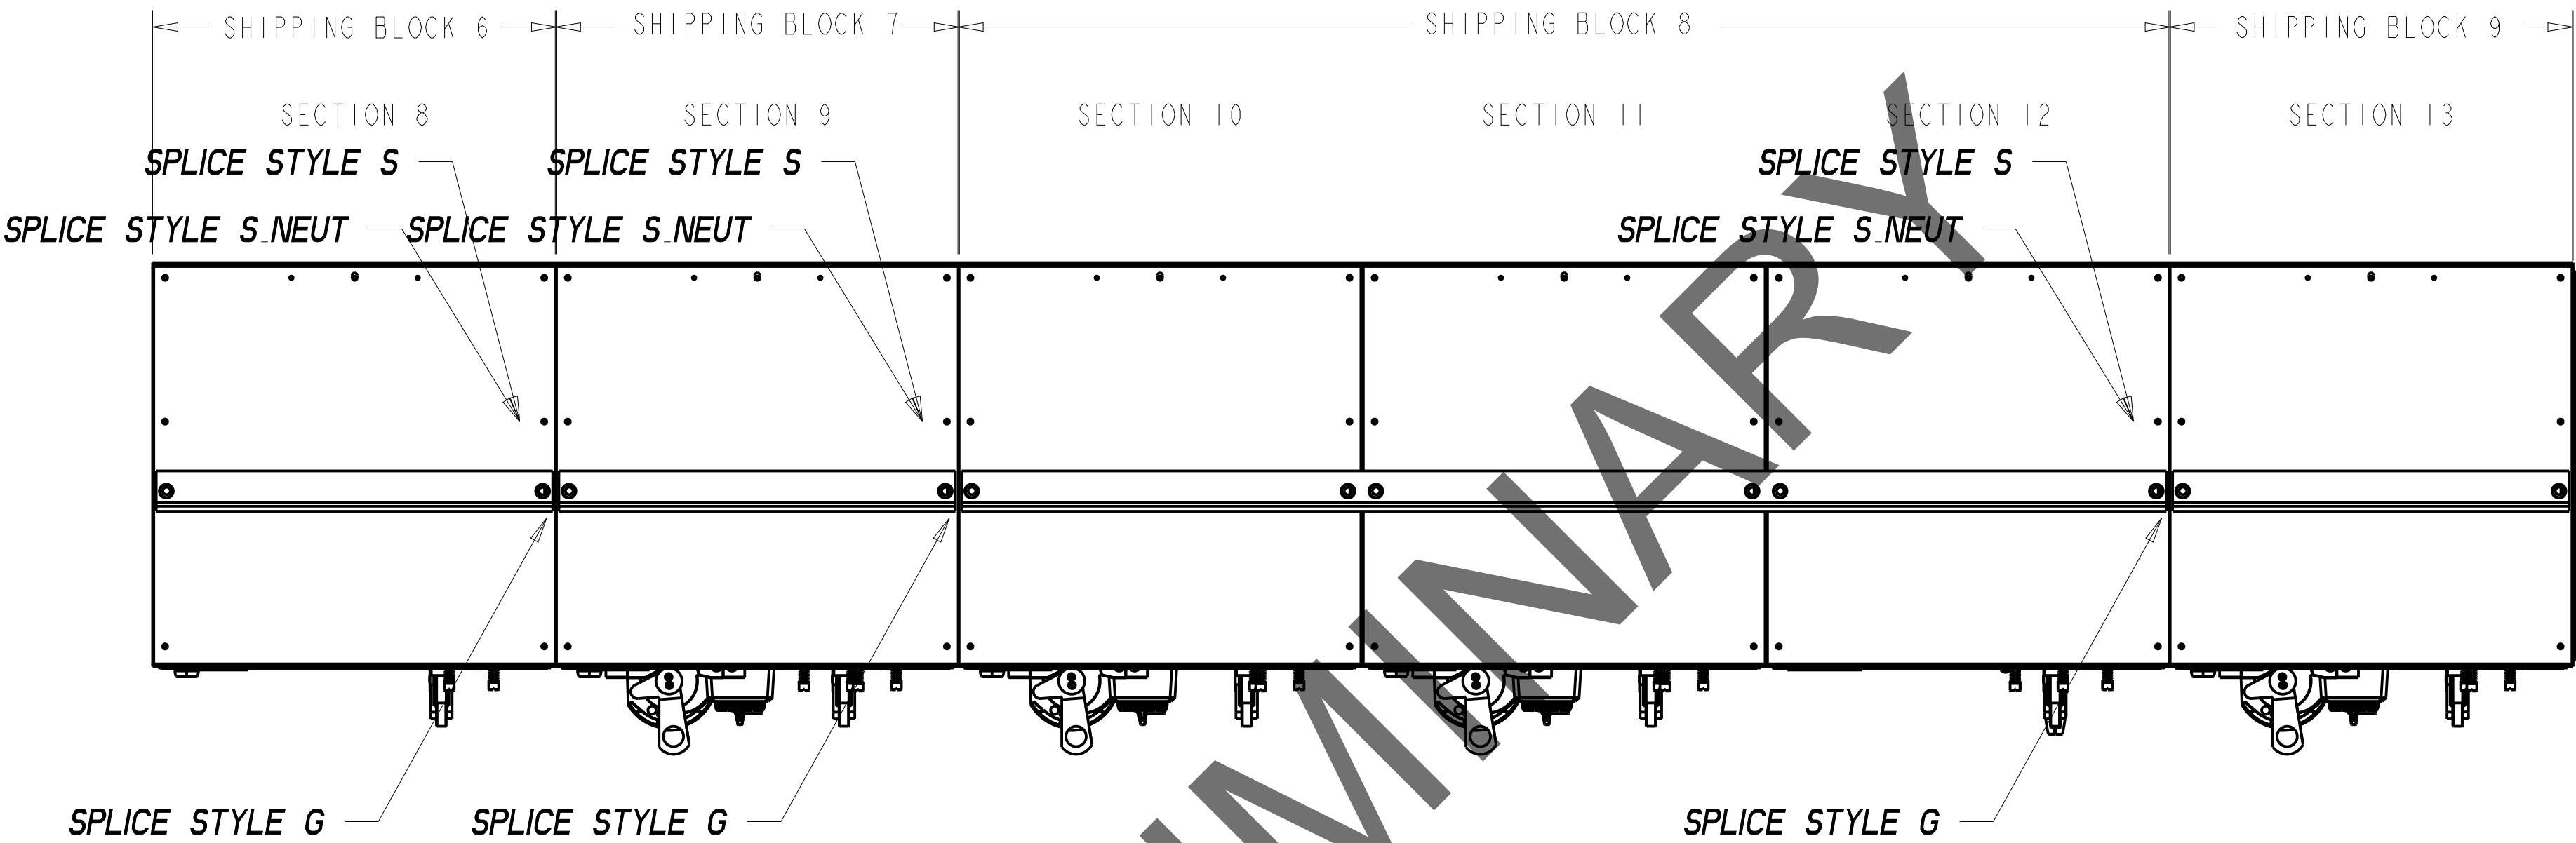

(FRONT)

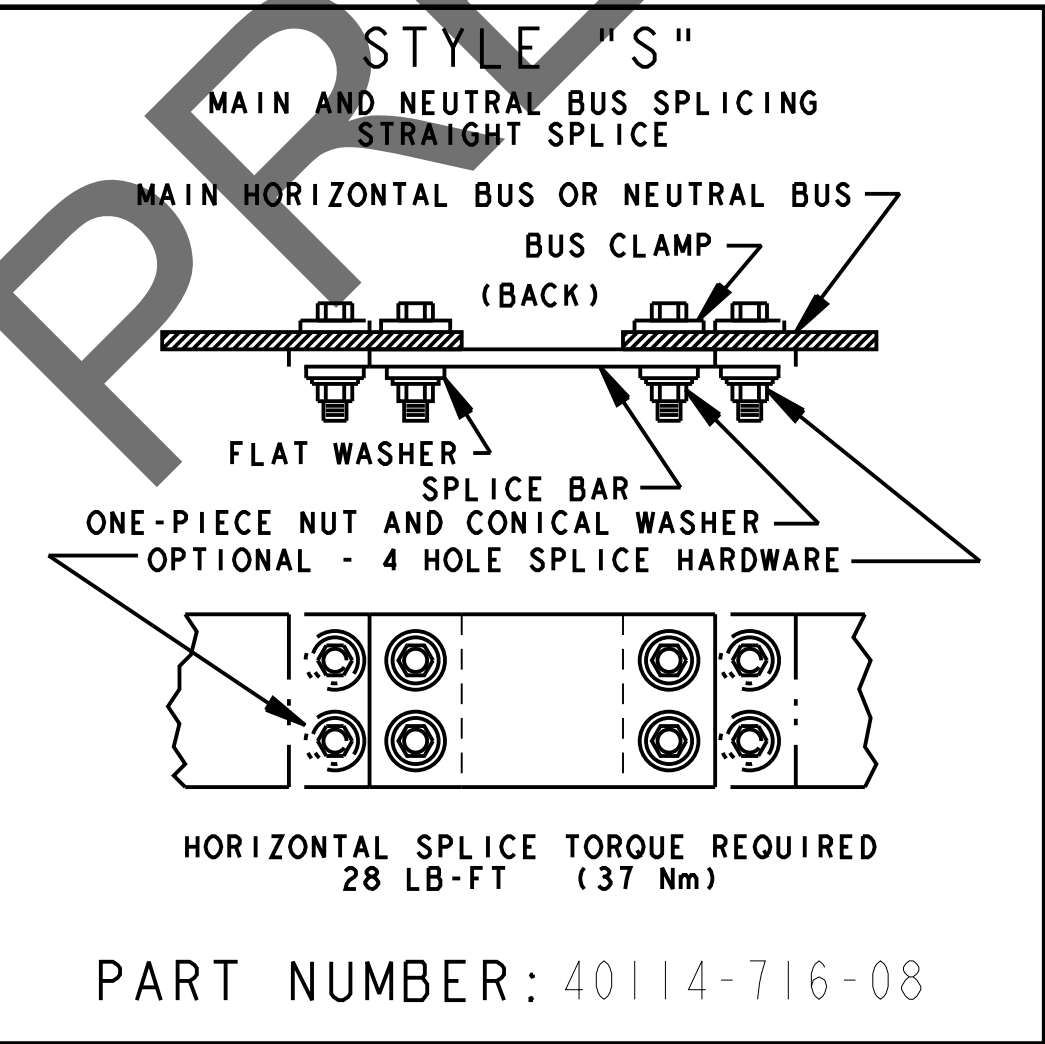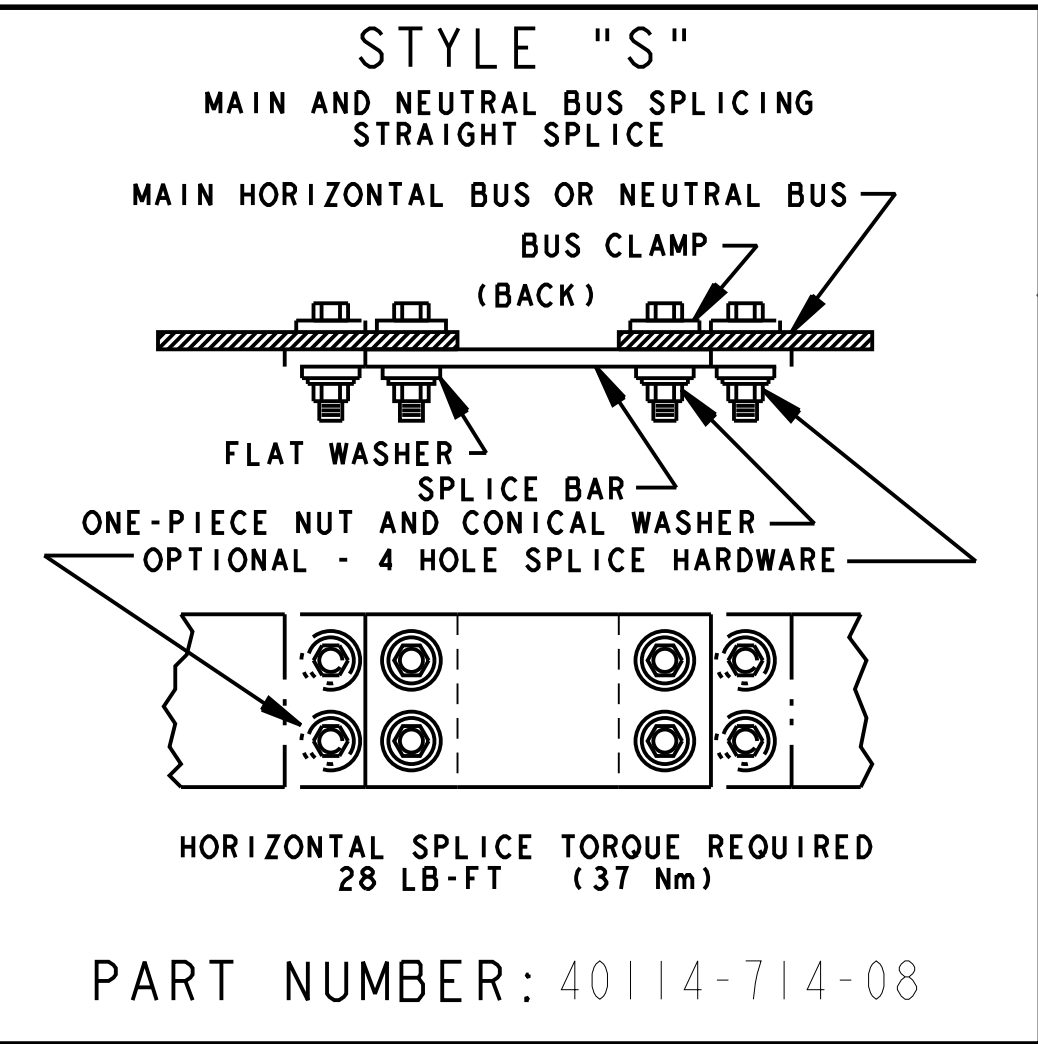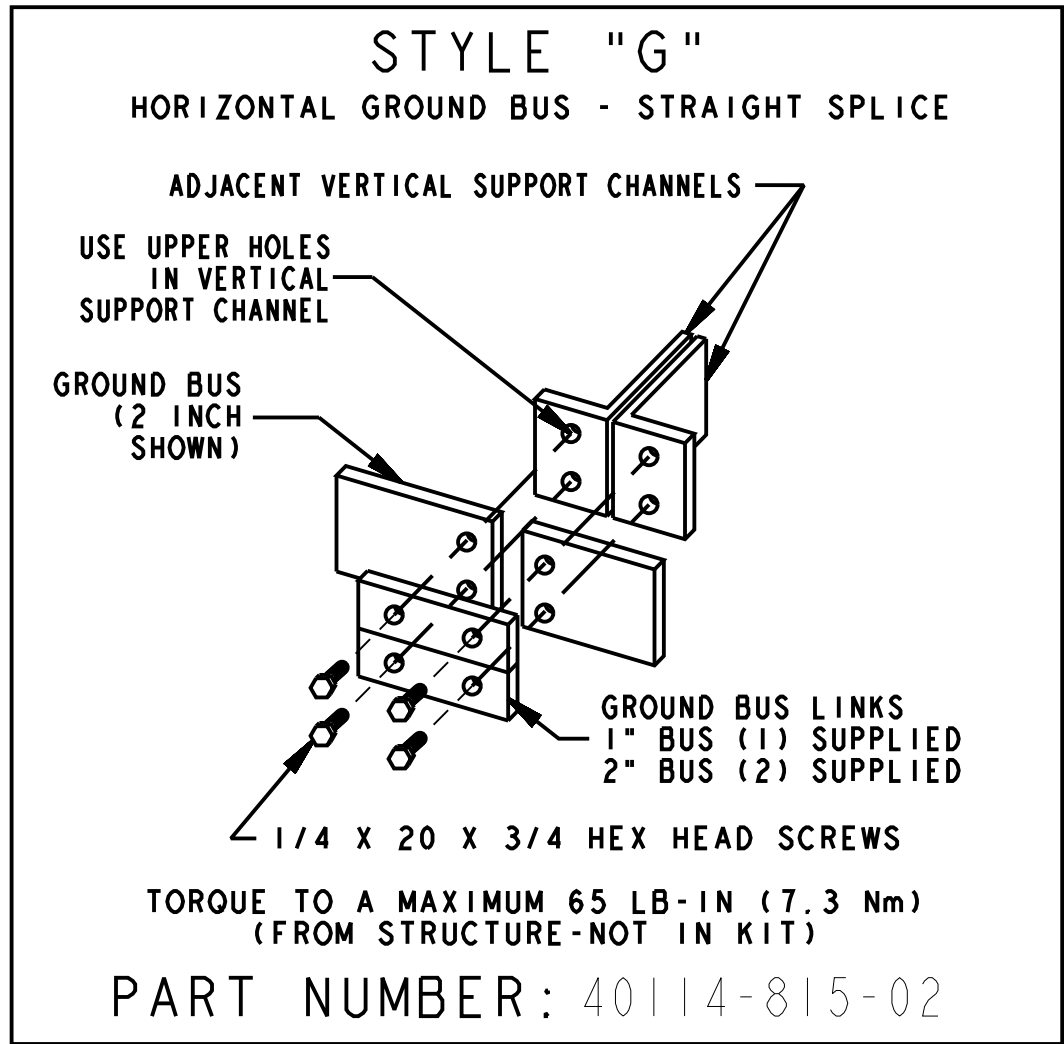

REV	APPROVED	DATE	STAGE
A	C. SERNA	06-05-19	APPROVAL

PROJECT: INCONTROL - YPFB TERMINAL SANTA CRUZ REV 3
CUSTOMER: INCONTROL S.R.L // NIT:196352027 518645 35
ORDER-LINE NUMBER: 6504356403-000100
LANG.: ENG

MECHANICAL ELEVATION
DRAWN BY: C. SERNA
DATE: 29-May-19

CONFIDENTIAL AND PROPRIETARY INFORMATION. THIS DOCUMENT CONTAINS CONFIDENTIAL AND PROPRIETARY INFORMATION OF ROCKWELL AUTOMATION, INC., AND MAY NOT BE USED, COPIED OR DISCLOSED TO OTHERS EXCEPT WITH THE AUTHORIZED WRITTEN PERMISSION OF ROCKWELL AUTOMATION, INC.		
SHEET 7 OF 7		
SIZE D	10004714121	VER 0